


SHEET NO. AM-00	REVISIONS	PROJECT#	ARCHITECT	CLIENT
SCALE AS NOTED	DESCRIPTION	Tactile Cast Aluminum™ Cladding Details Ventilated Rainscreen		
DRAWN BY JO	DATE			
APPROVED BY SE	APPROVED			
ISSUE DATE 04/29/2020				

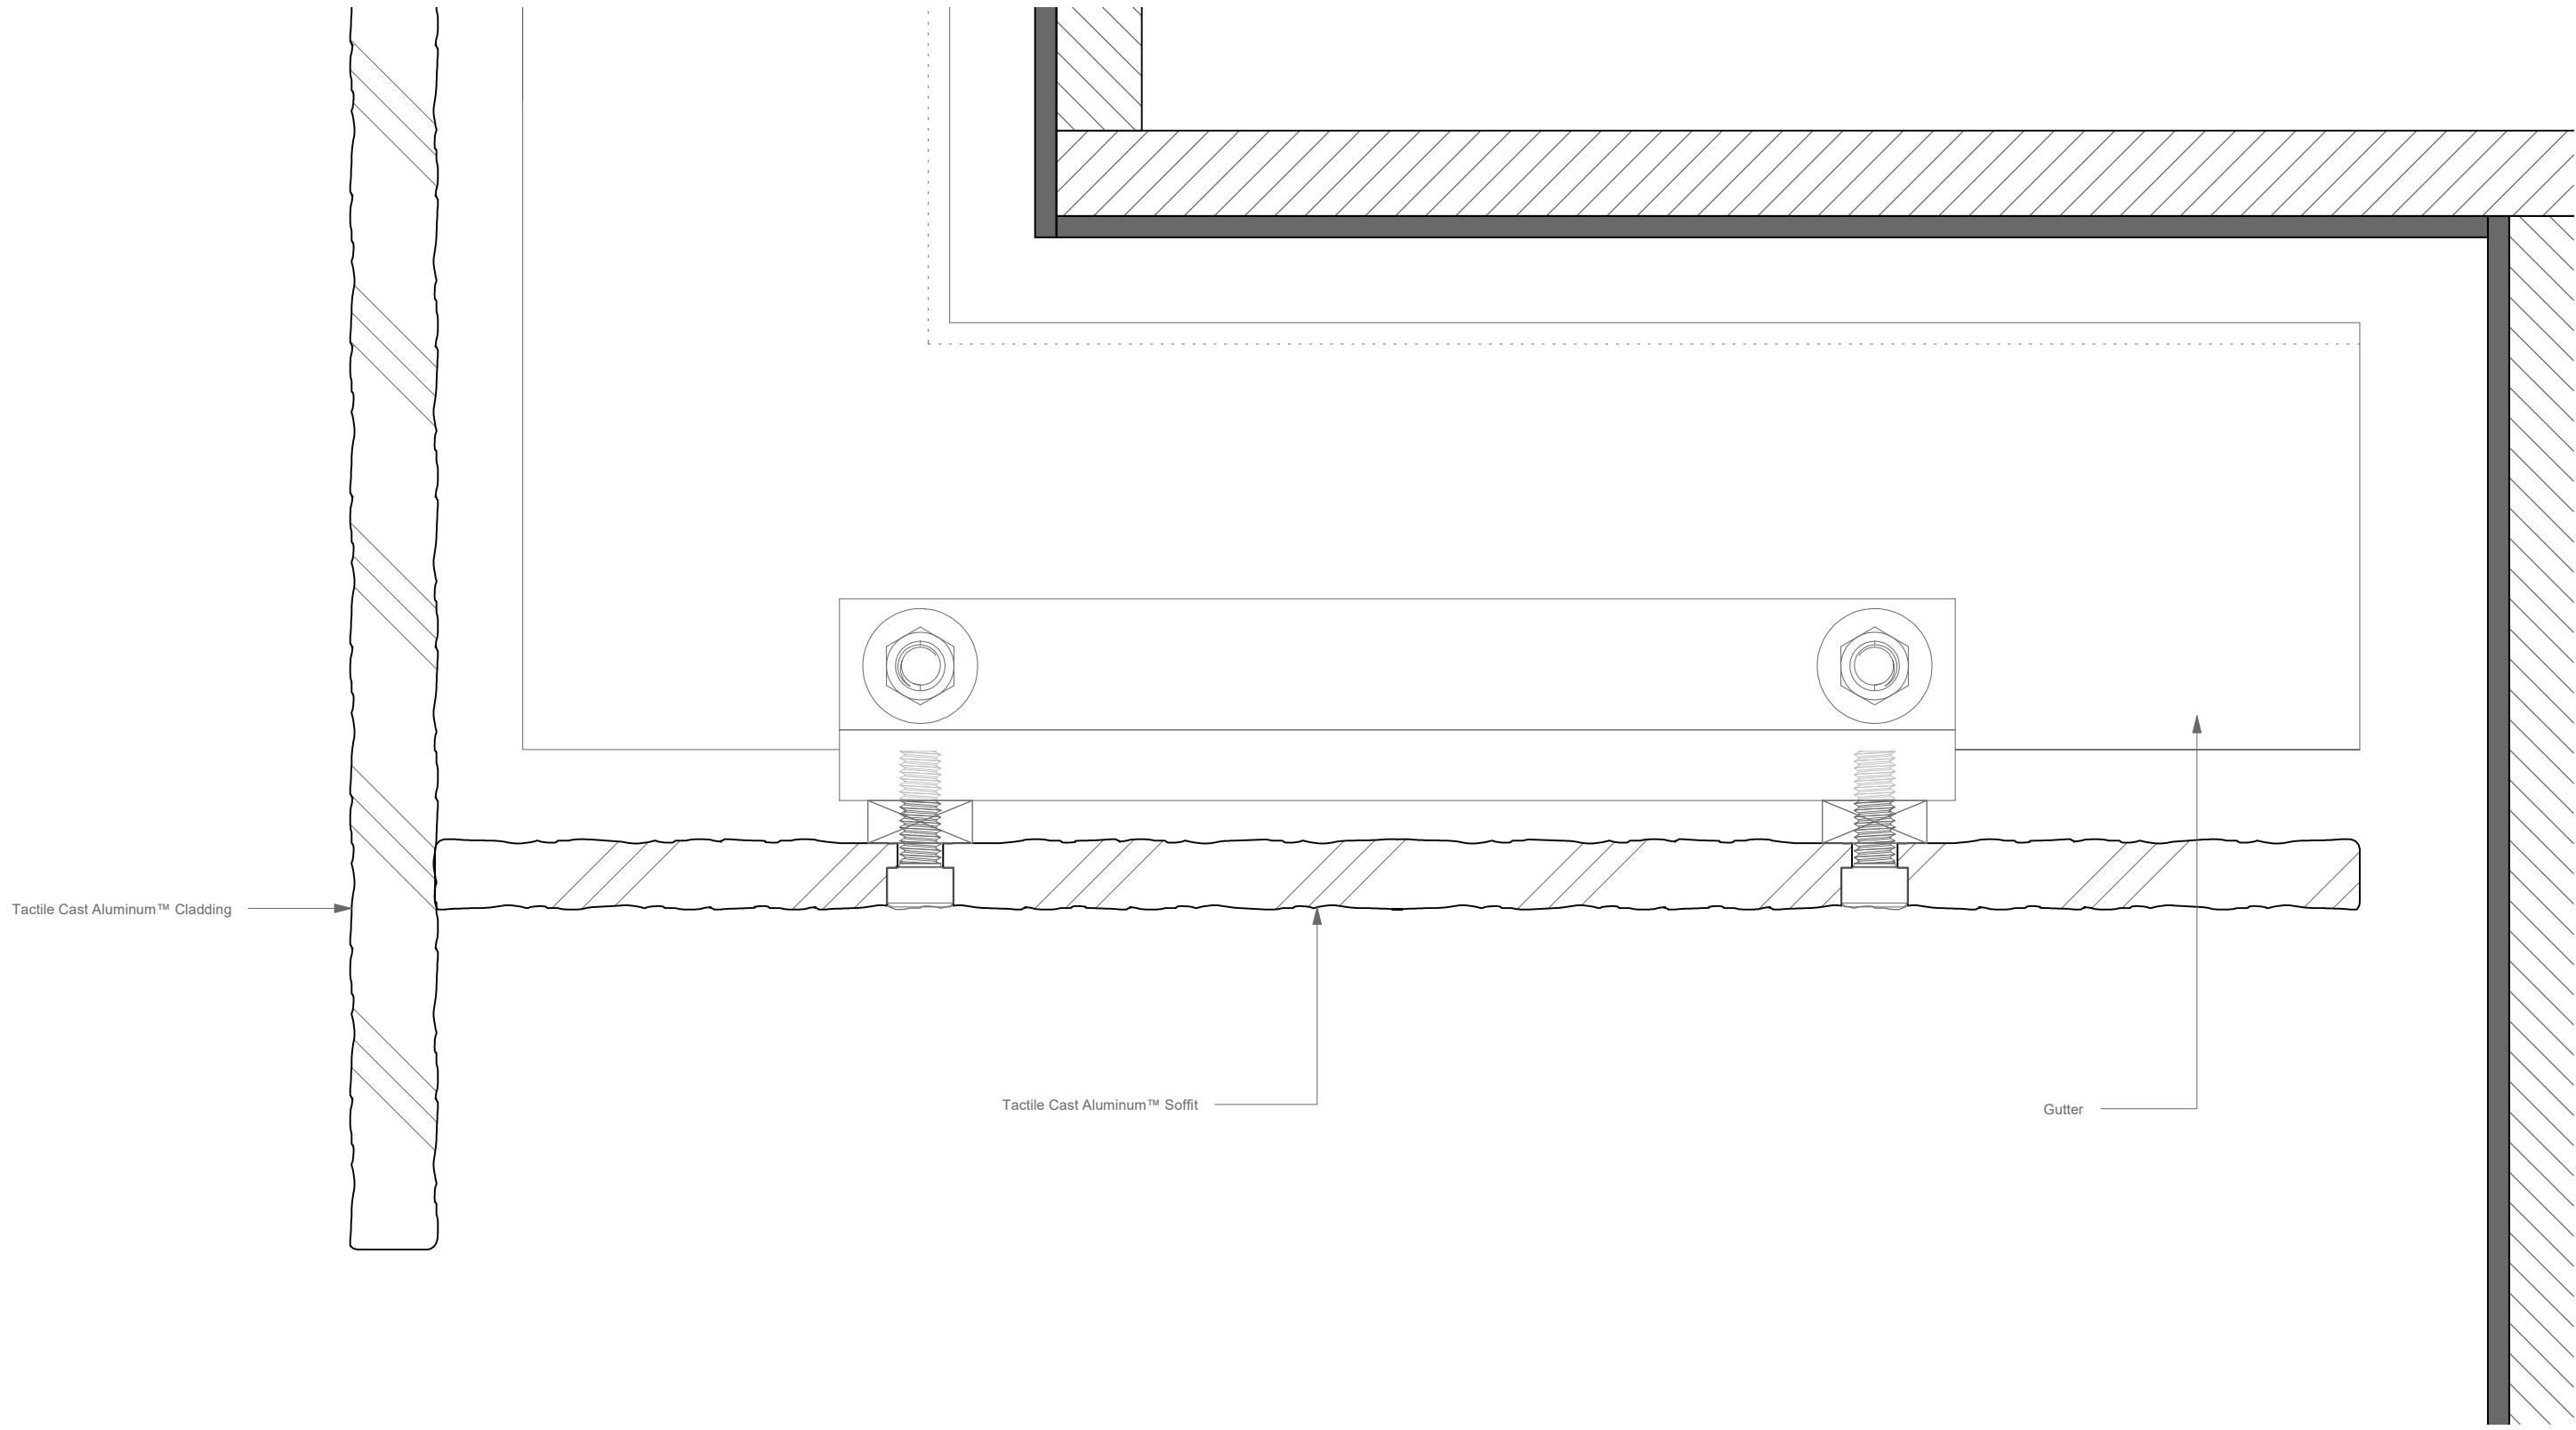

1 Section Detail - Soffit to Vertical Cladding - Tactile Cast Aluminum™ Cladding
 AM-01 Scale: Full Scale

SHEET NO.	AM-01
SCALE	AS NOTED
DRAWN BY	JO
APPROVED BY	SE
ISSUE DATE	04/29/2020


REVISIONS	
REV	DESCRIPTION

DATE	APPROVED

PROJECT#
 Tactile Cast Aluminum™ Cladding Details
 Ventilated Rainscreen


ARCHITECT

CLIENT

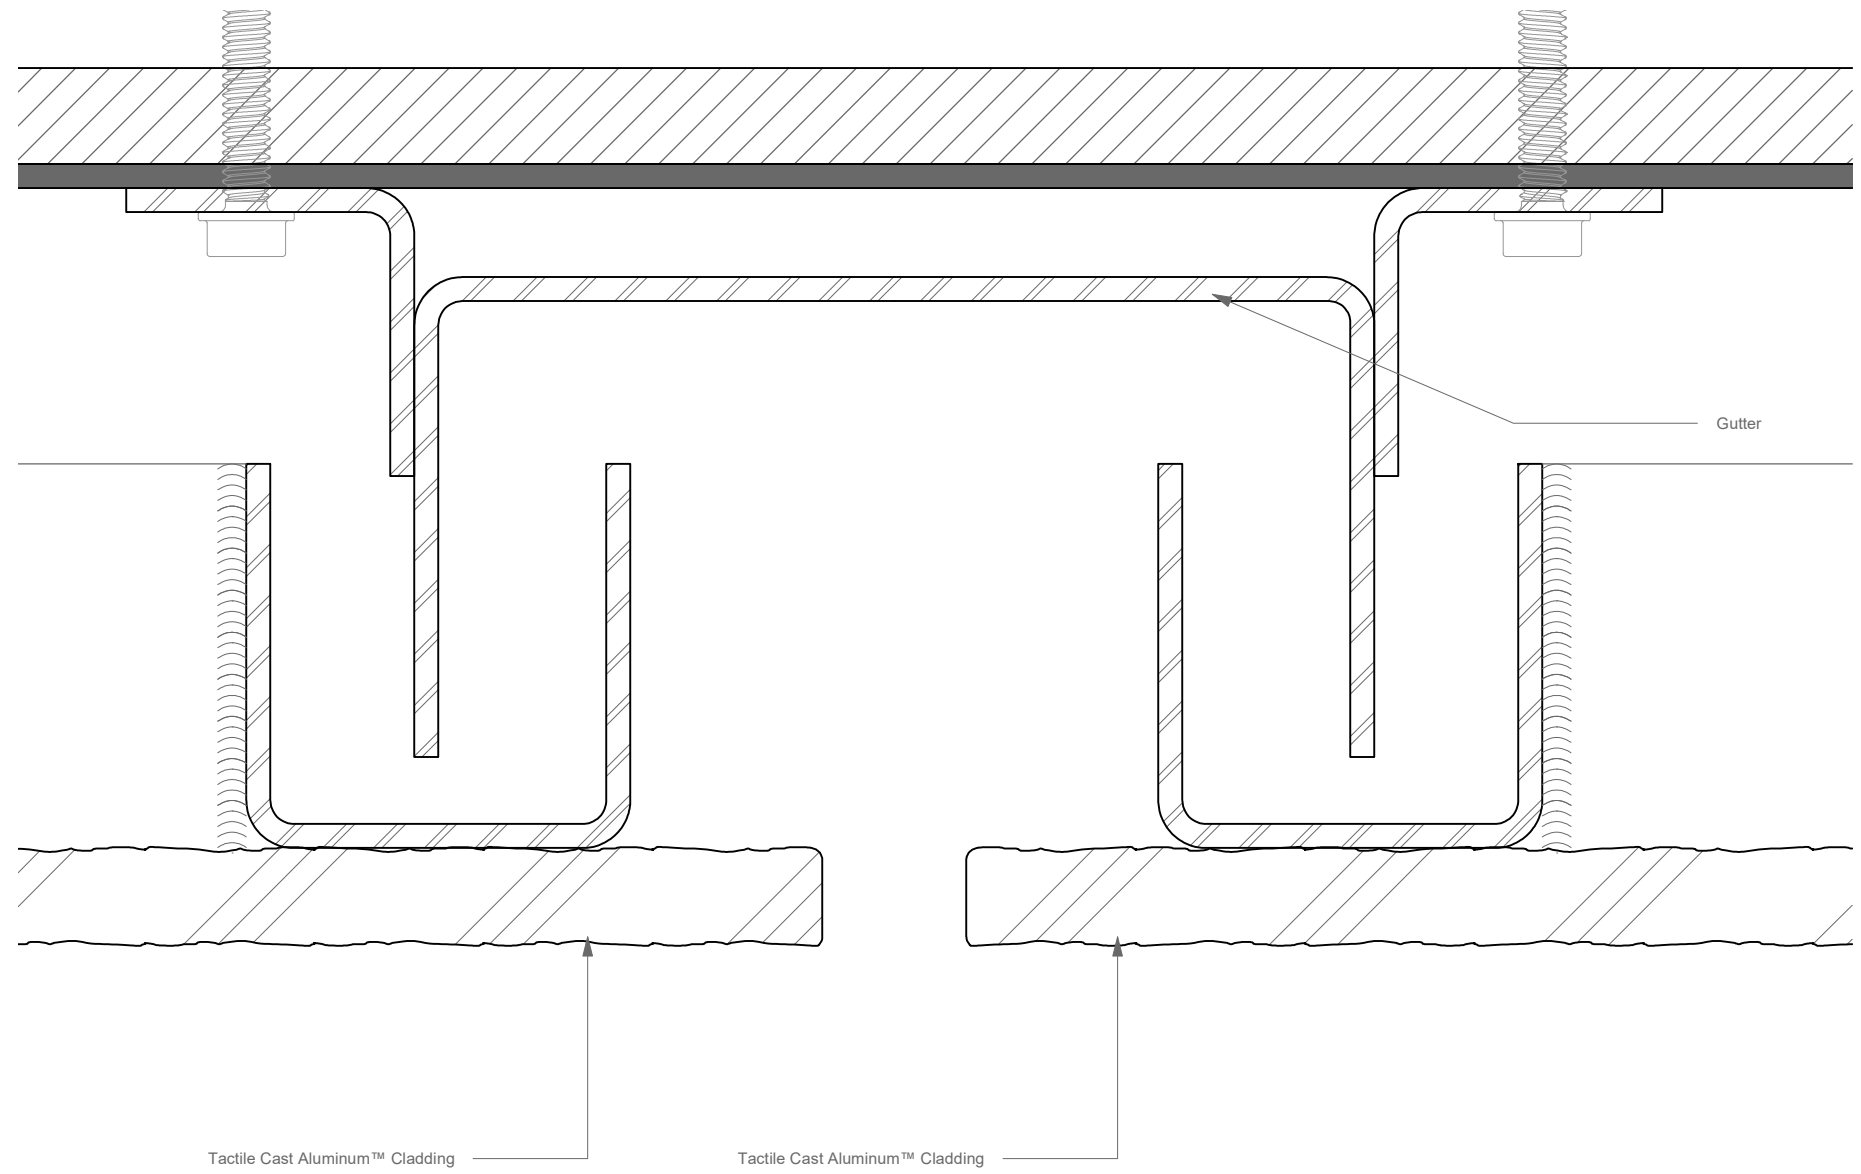

1 Plan - Typical Vertical Joint - Tactile Cast Aluminum™ Cladding
 AM-02 Scale: Full Scale

SHEET NO. AM-02	REVISIONS			PROJECT#	ARCHITECT	CLIENT
	SCALE AS NOTED	DESCRIPTION	DATE			
DRAWN BY JO				Tactile Cast Aluminum™ Cladding Details Ventilated Rainscreen		
APPROVED BY SE						
ISSUE DATE 04/29/2020						

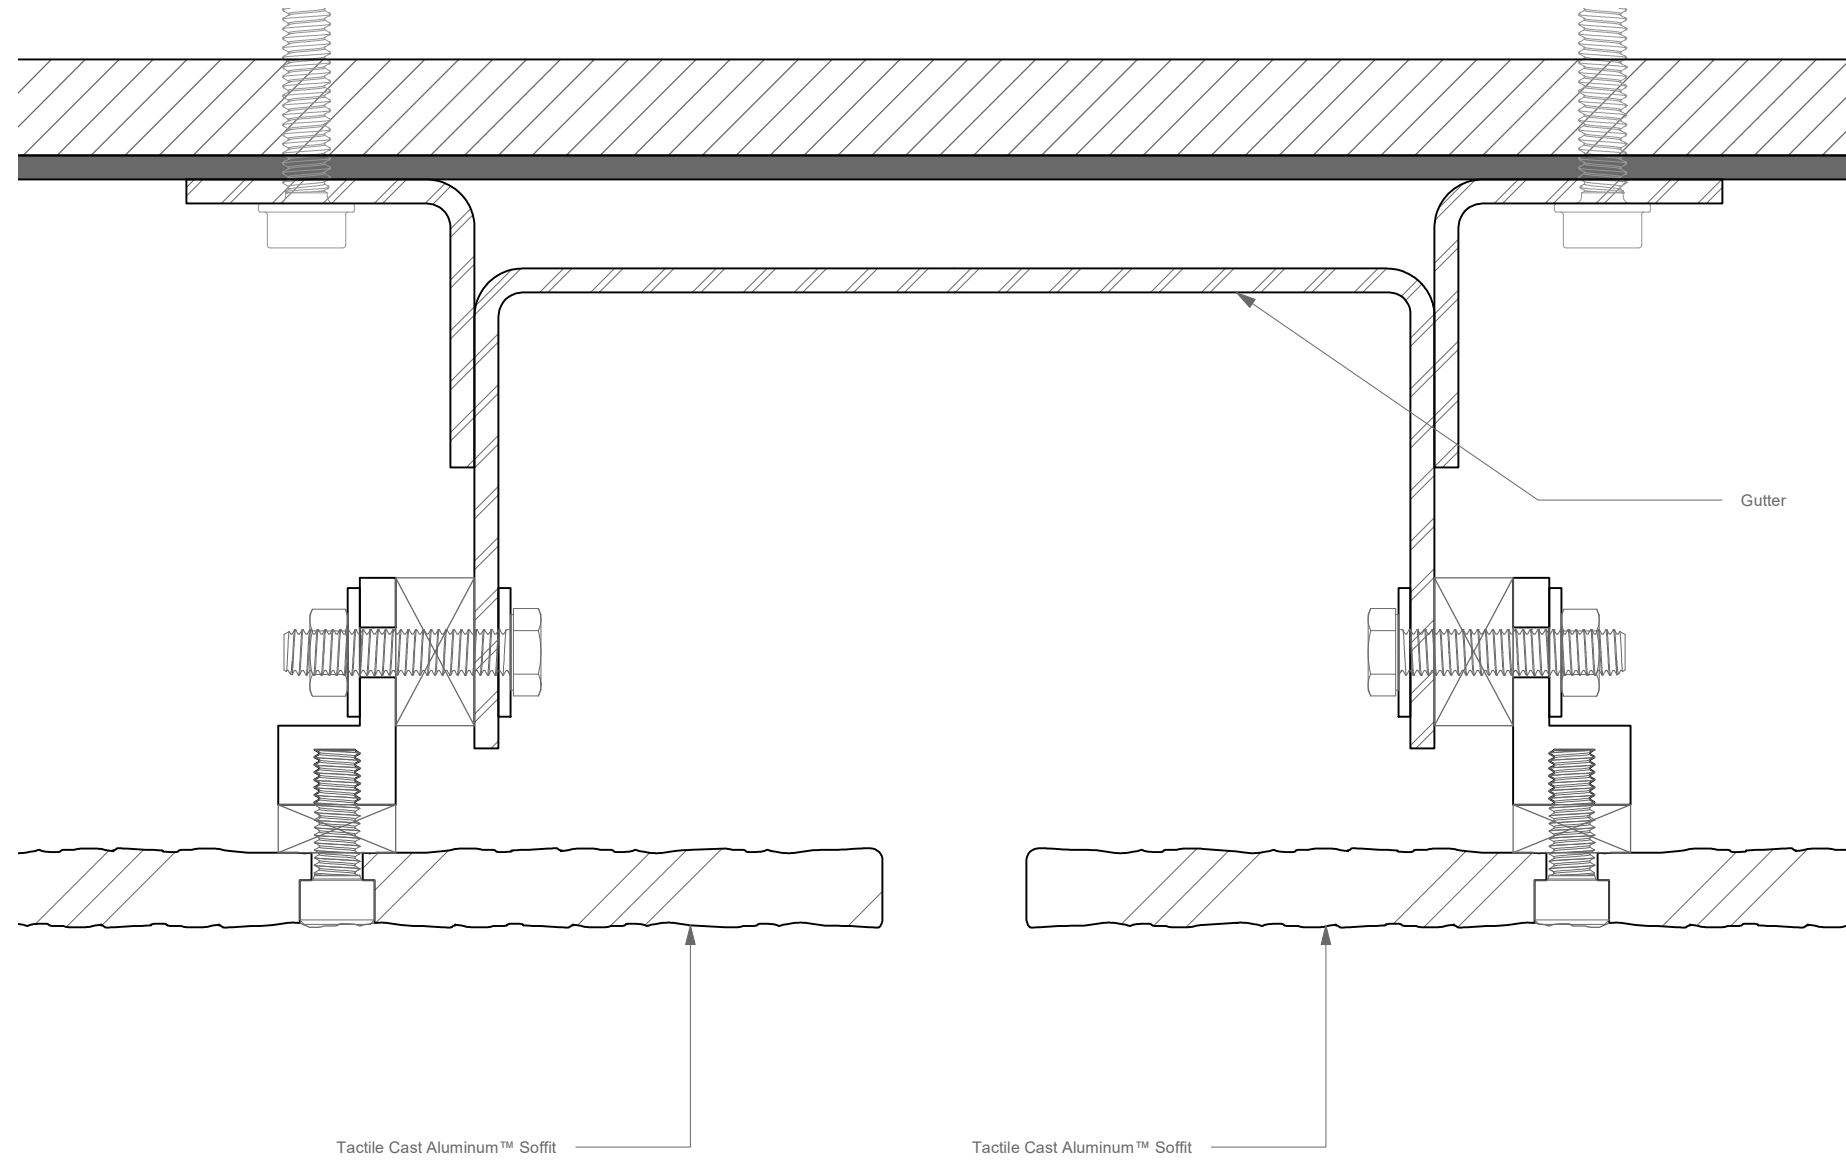

1 Plan - Typical Joint - Tactile Cast Aluminum™ Soffit
 AM-03 Scale: Full Scale


SHEET NO. AM-03
 SCALE AS NOTED
 DRAWN BY JO
 APPROVED BY SE
 ISSUE DATE 04/29/2020

REV	DESCRIPTION	DATE	APPROVED

PROJECT#
 Tactile Cast Aluminum™ Cladding Details
 Ventilated Rainscreen

ARCHITECT


CLIENT

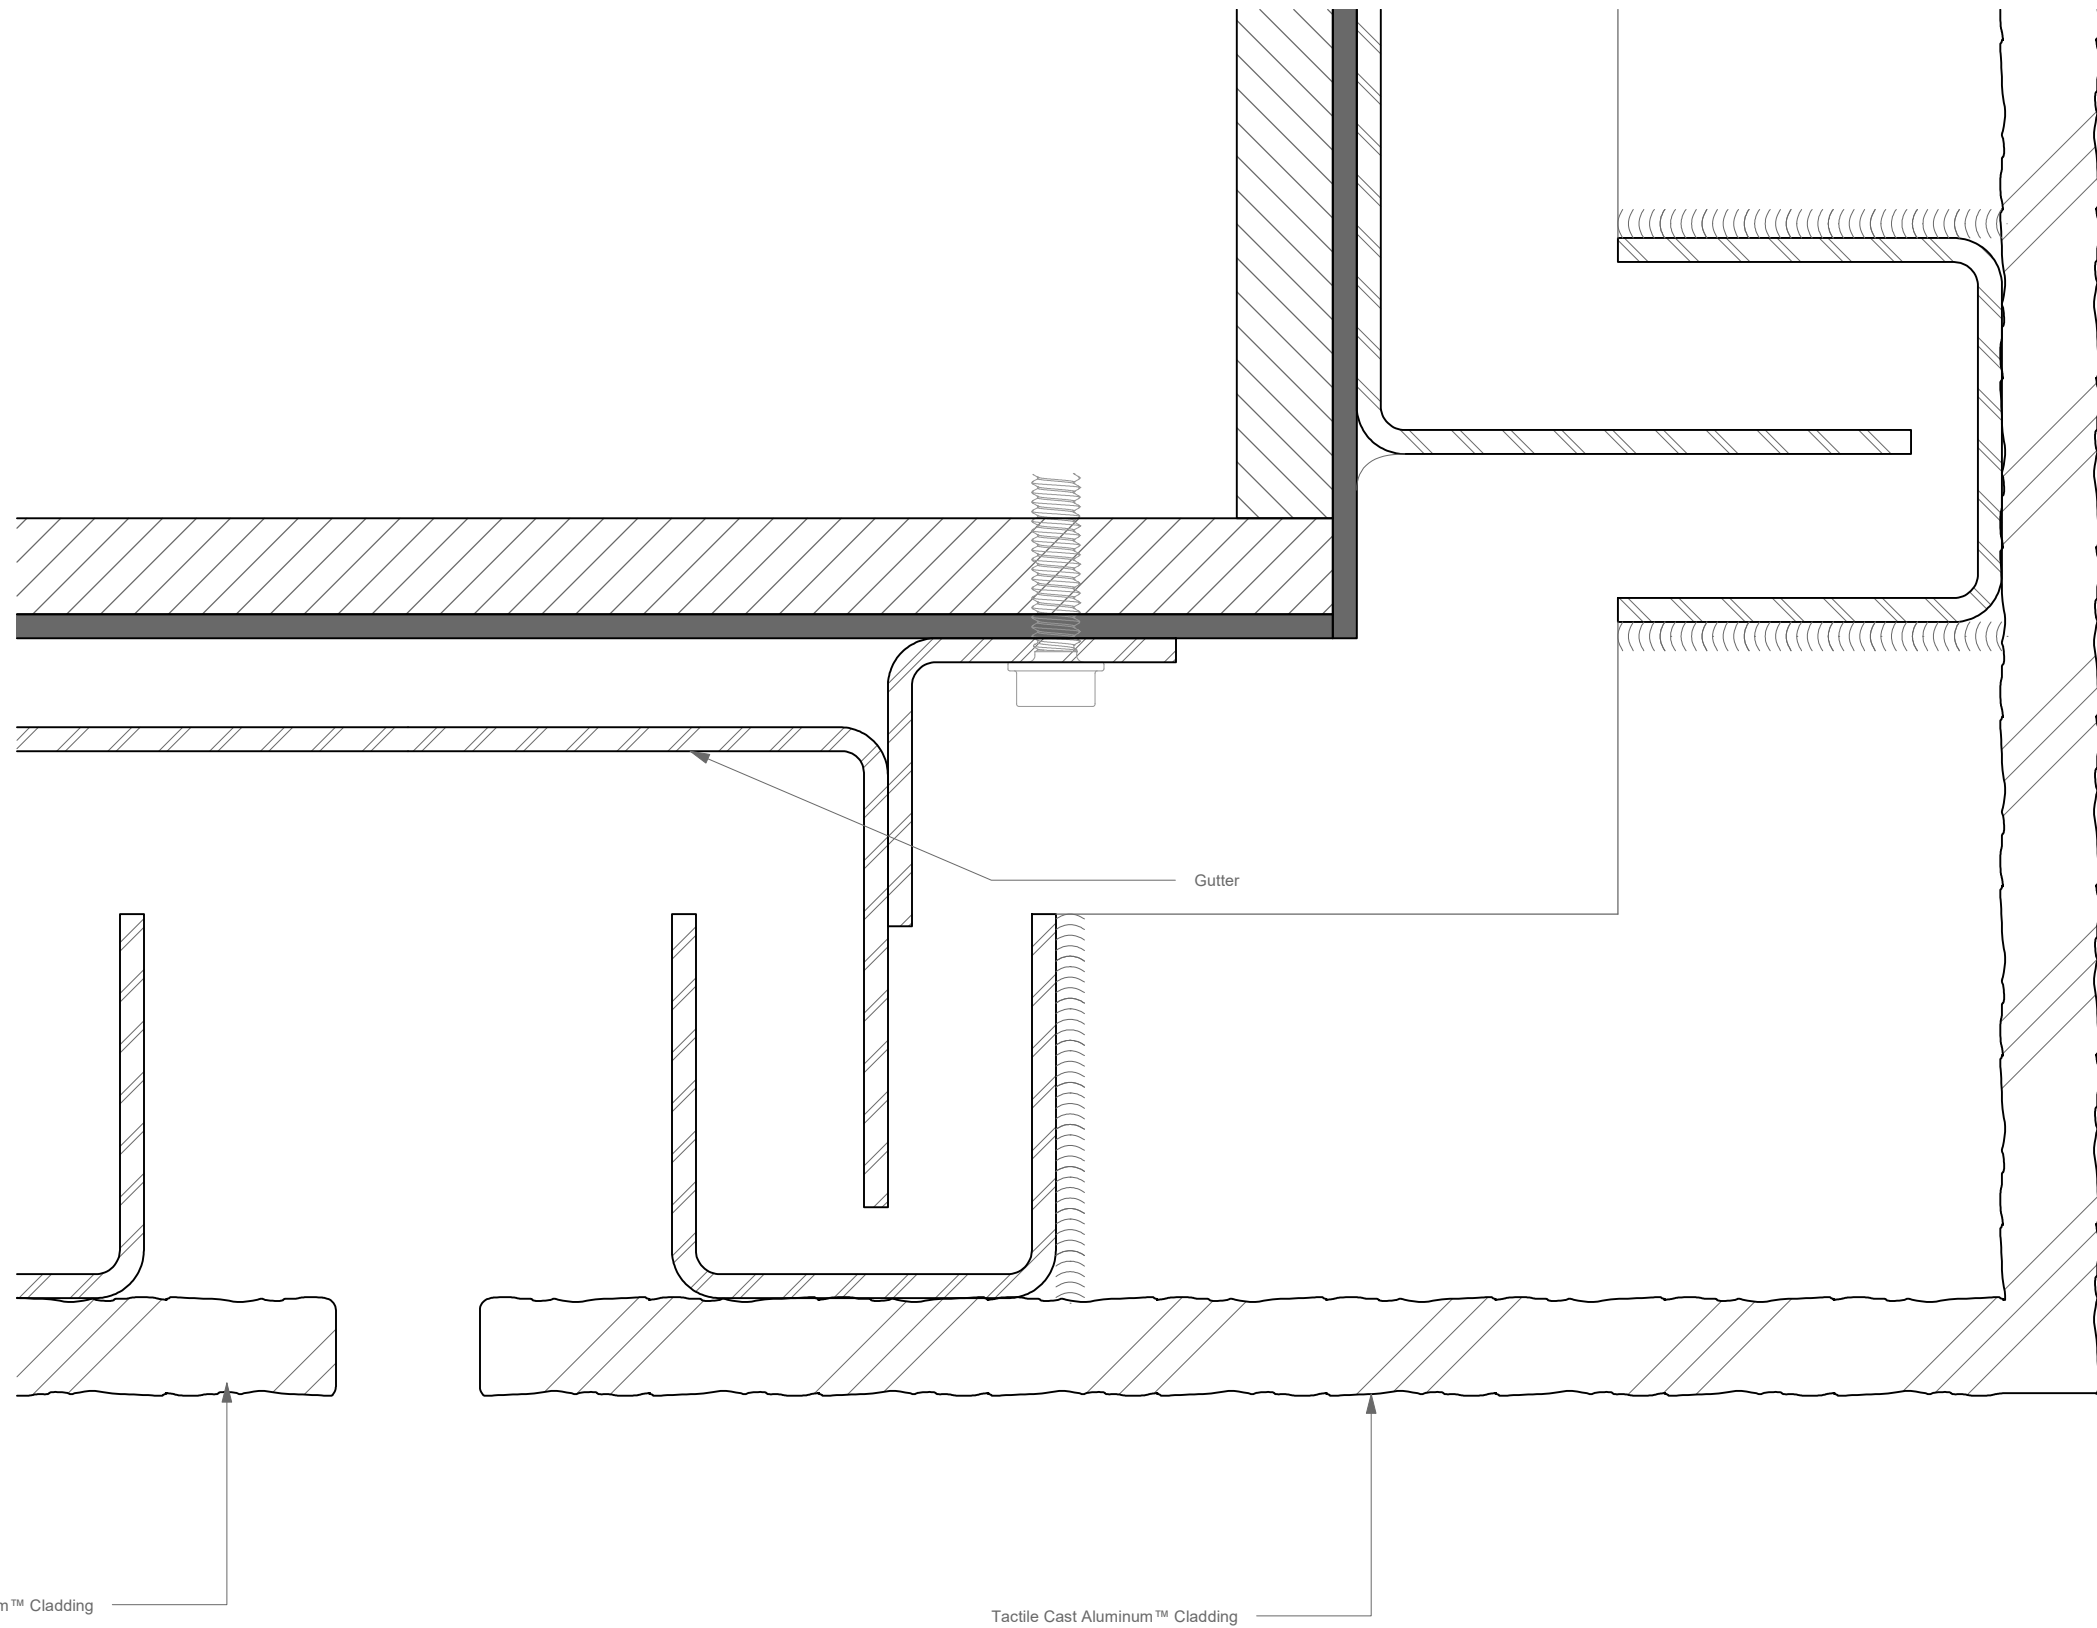

1 Plan - Typical Vertical Joint at Corner - Tactile Cast Aluminum™ Cladding
 AM-04 Scale: Full Scale

SHEET NO. AM-04	REVISIONS		PROJECT#	ARCHITECT	CLIENT
	SCALE AS NOTED	DESCRIPTION			
DRAWN BY JO			Tactile Cast Aluminum™ Cladding Details Ventilated Rainscreen		
APPROVED BY SE					
ISSUE DATE 04/29/2020					

1 Section - Typical Horizontal Joint - Tactile Cast Aluminum™ Cladding
 AM-05 Scale: Full Scale

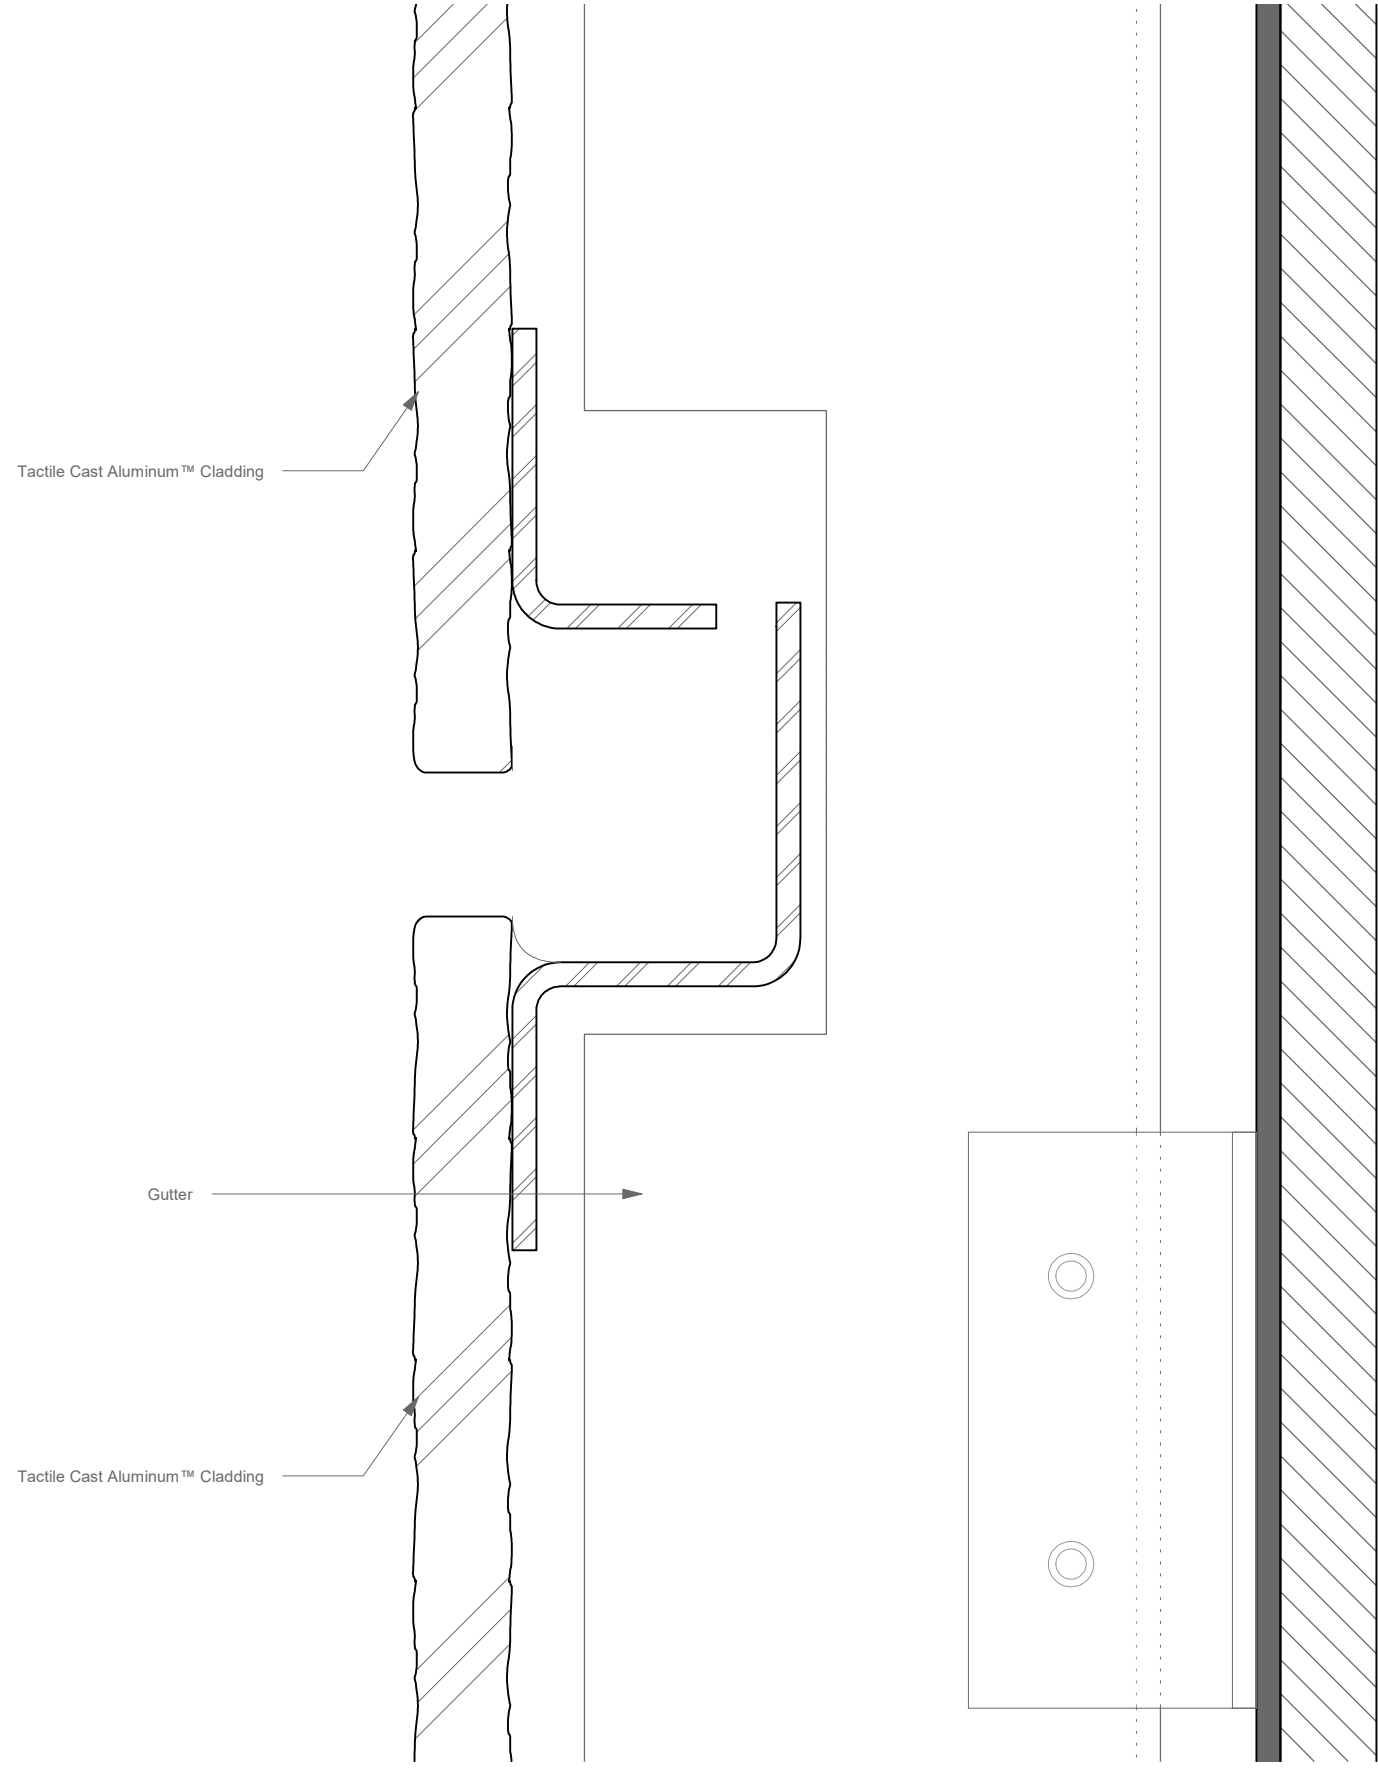

SHEET NO. AM-05
 SCALE AS NOTED
 DRAWN BY JO
 APPROVED BY SE
 ISSUE DATE 04/29/2020

REVISIONS		DATE	APPROVED
REV	DESCRIPTION		

PROJECT#
 Tactile Cast Aluminum™ Cladding Details
 Ventilated Rainscreen

ARCHITECT

CLIENT