

SHEET NO.	AM-00
SCALE	AS NOTED
DRAWN BY	JO
APPROVED BY	SE
ISSUE DATE	04/29/2020


REVISIONS		
REV	DESCRIPTION	DATE

APPROVED	
DATE	

PROJECT#
 Tactile Cast Zinc™ Cladding Details
 Ventilated Rainscreen

ARCHITECT

CLIENT

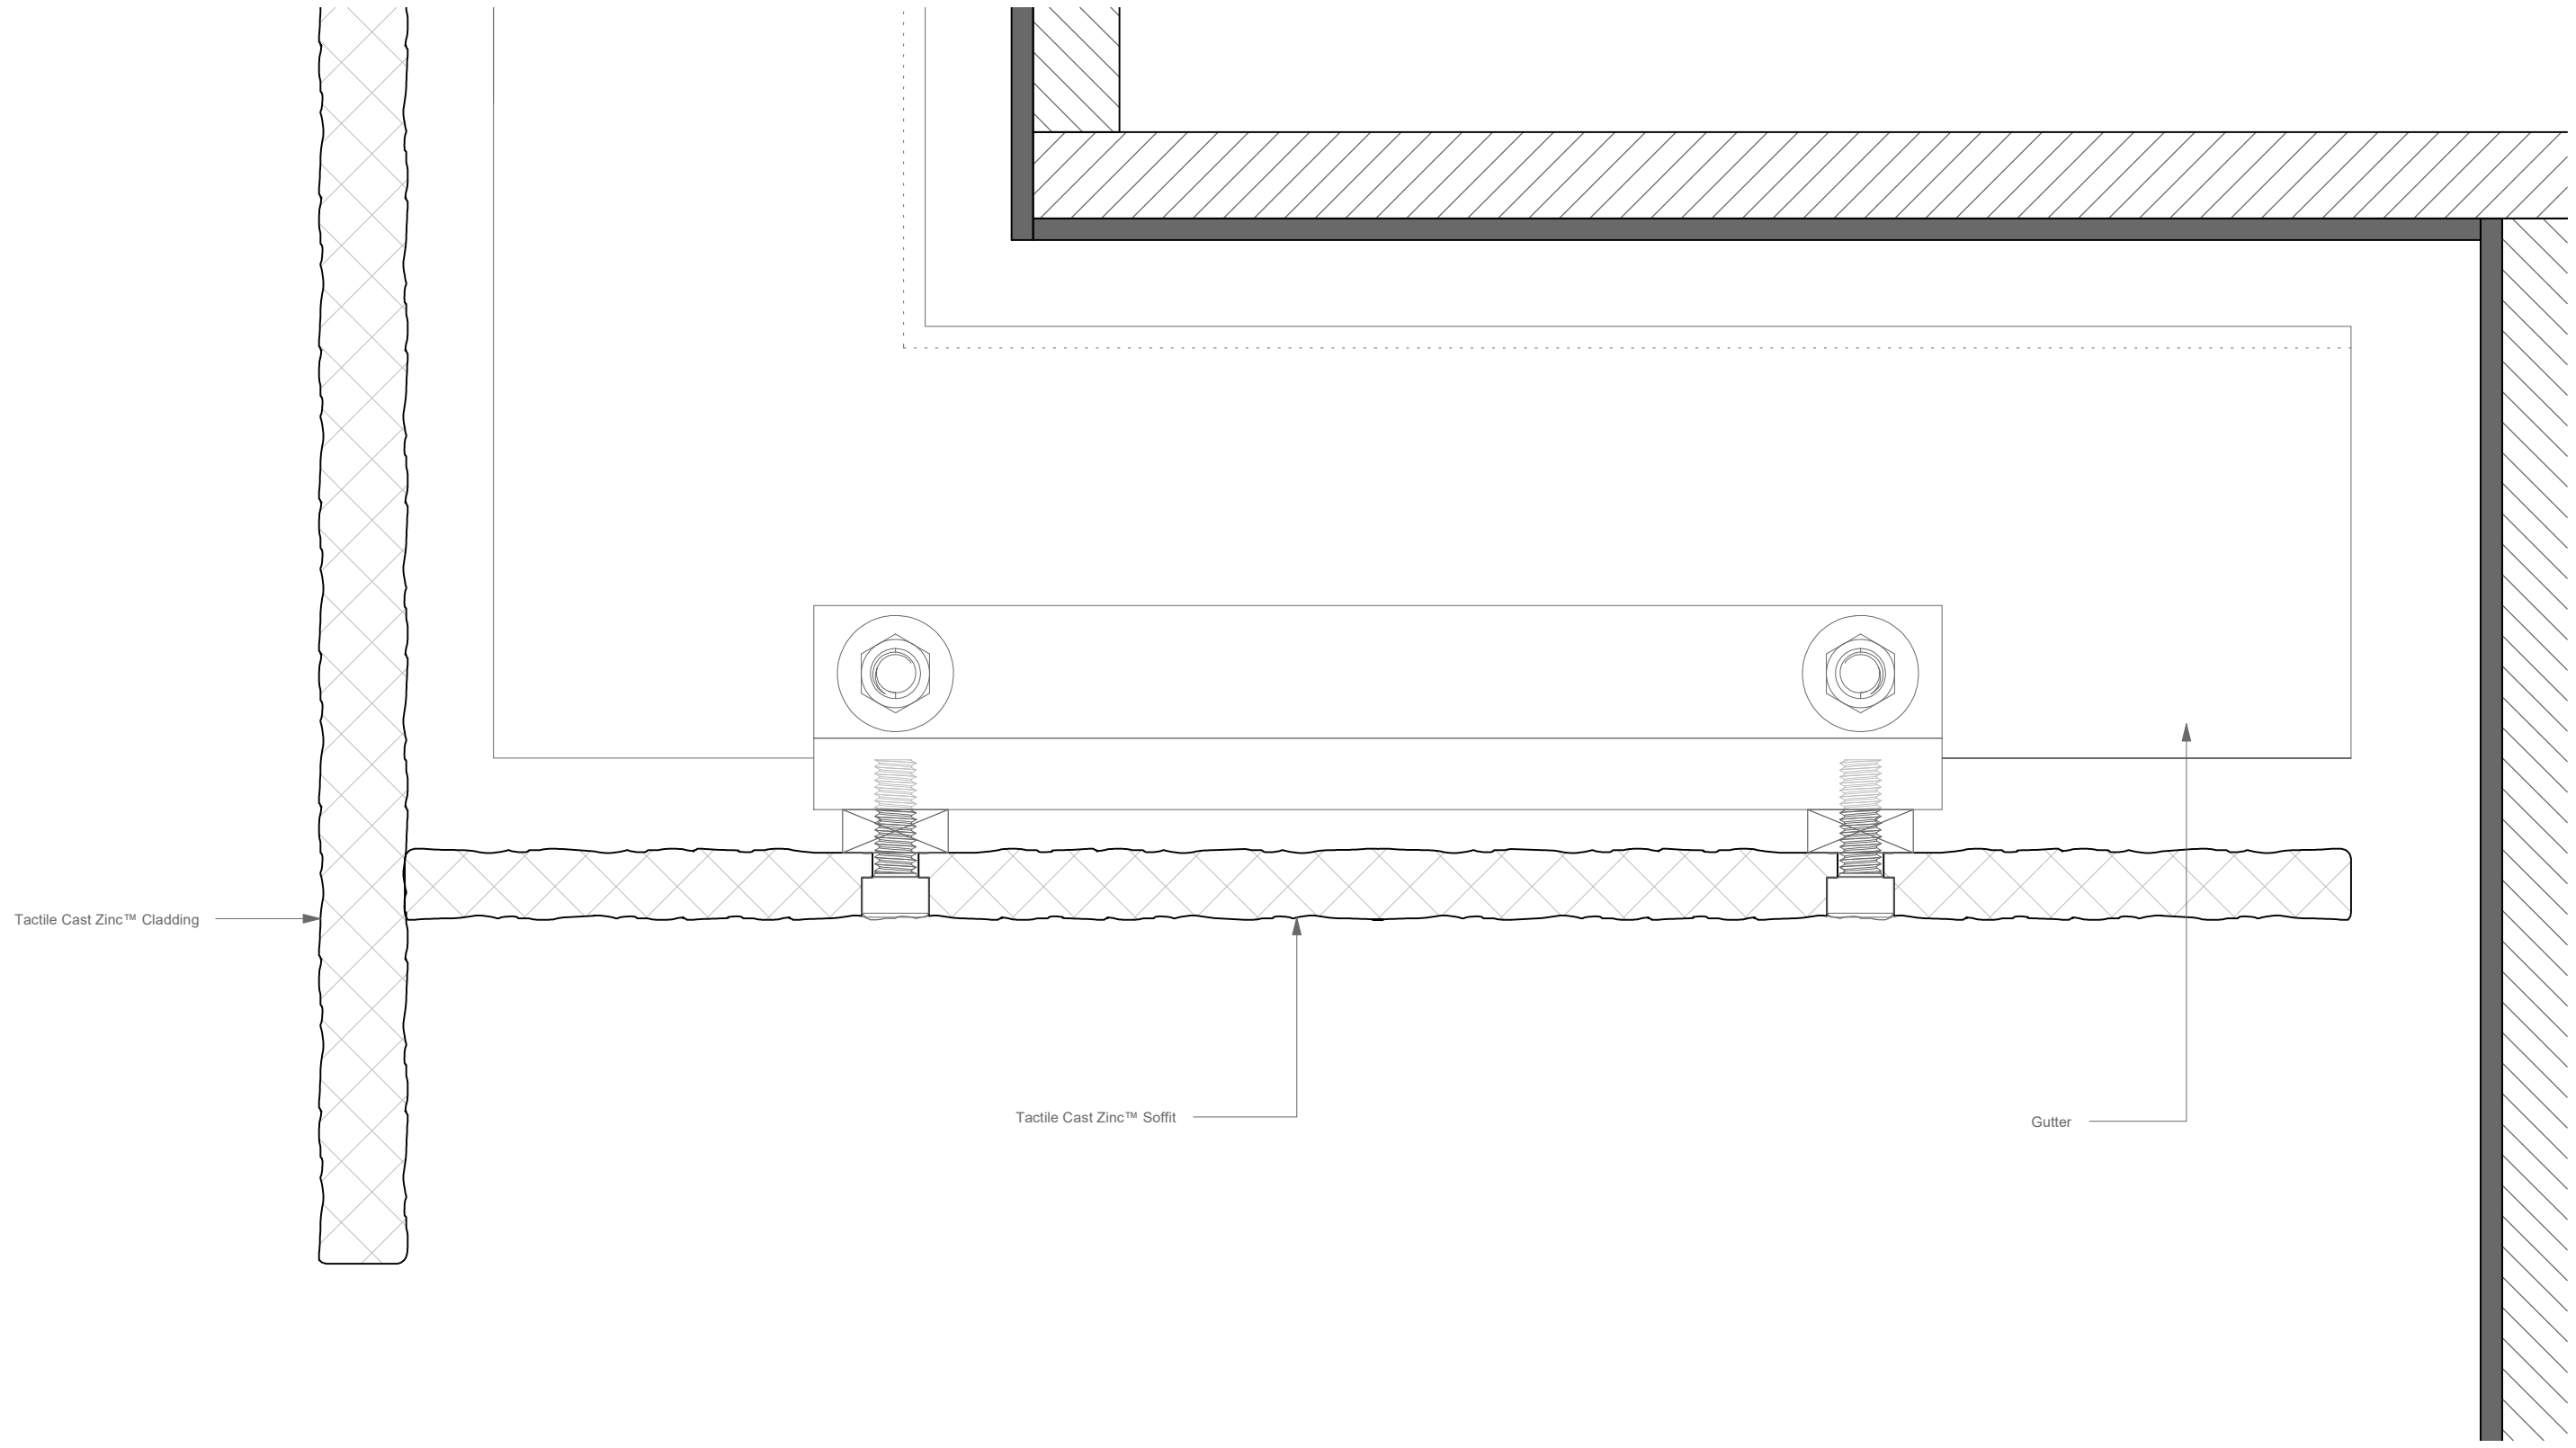

1 Section Detail - Soffit to Vertical Cladding - Tactile Cast Zinc™ Cladding
 AM-01 Scale: Full Scale

SHEET NO.	AM-01
SCALE	AS NOTED
DRAWN BY	JO
APPROVED BY	SE
ISSUE DATE	04/29/2020


REVISIONS		
REV	DESCRIPTION	DATE

APPROVED	
----------	--

PROJECT#
 Tactile Cast Zinc™ Cladding Details
 Ventilated Rainscreen

ARCHITECT

CLIENT

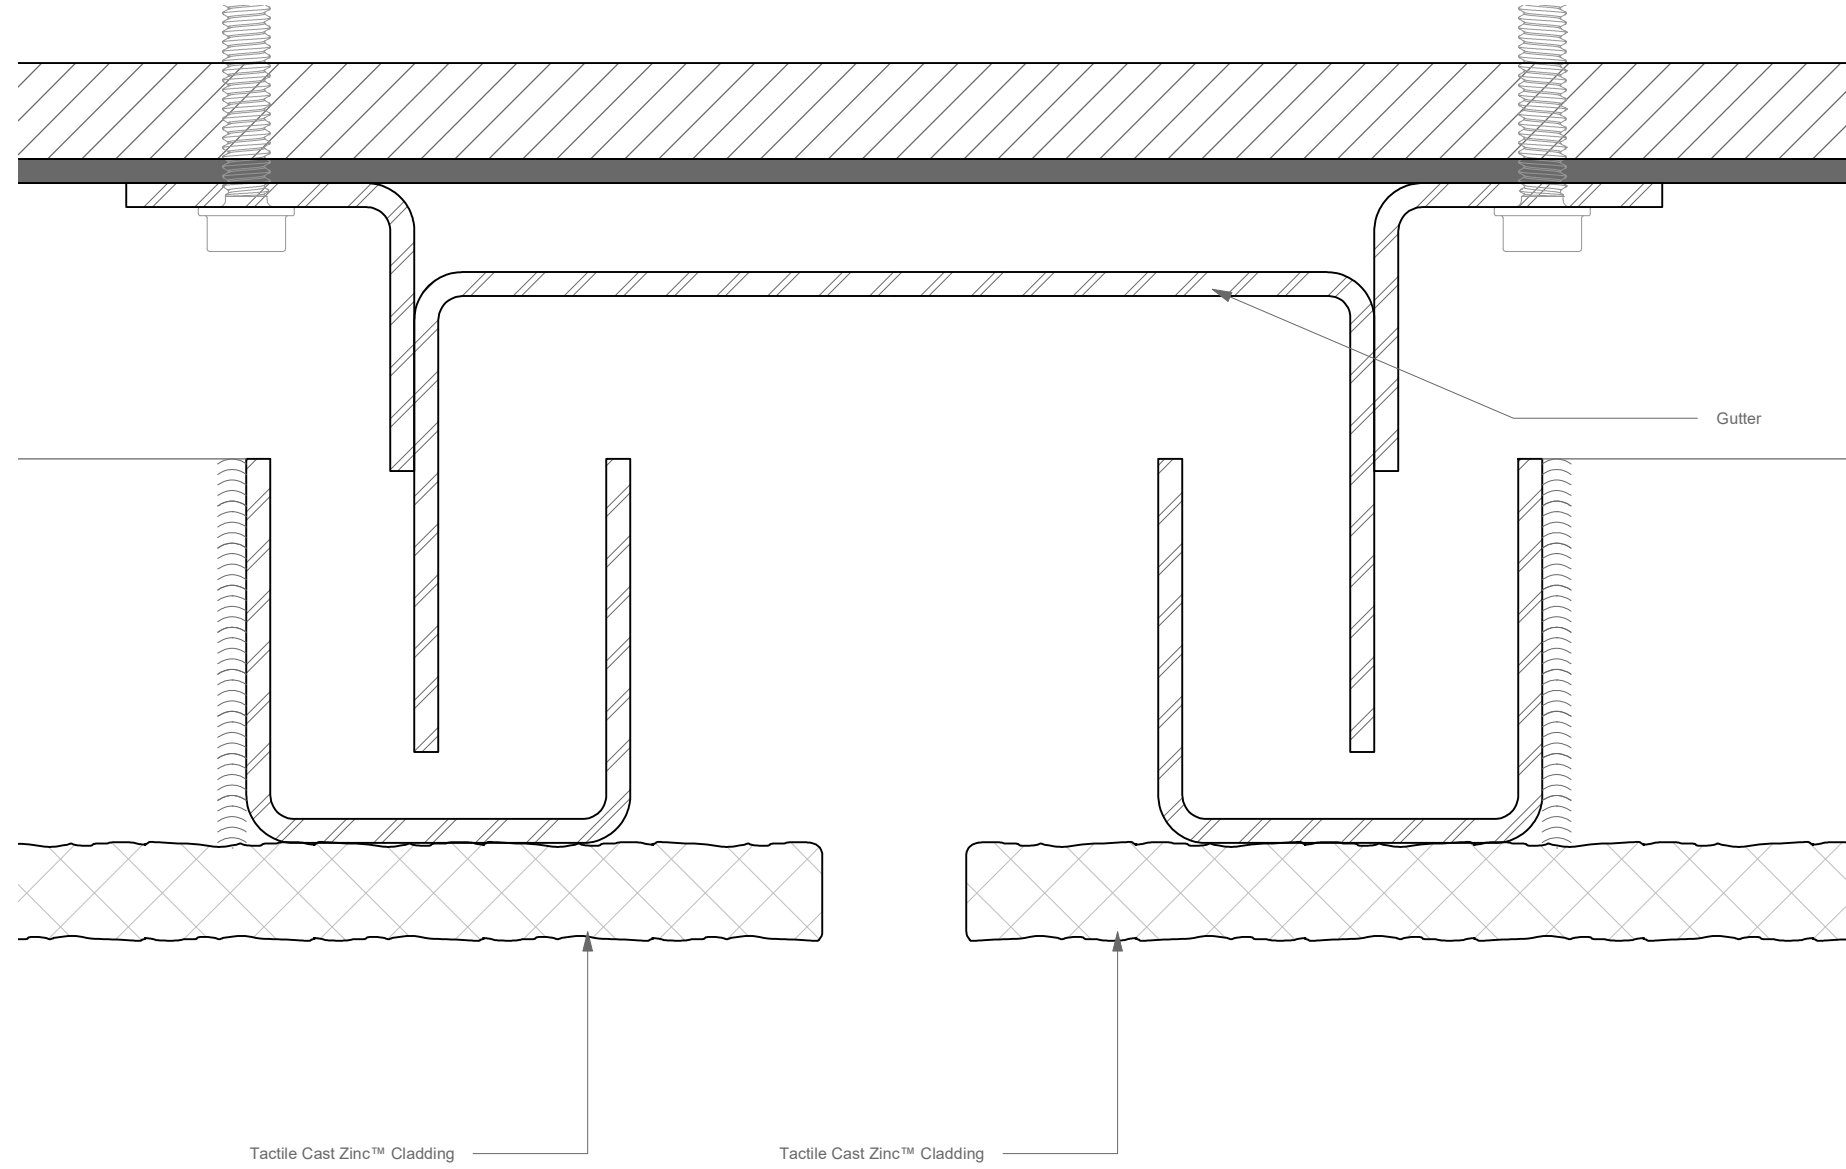

1 Plan - Typical Vertical Joint - Tactile Cast Zinc™ Cladding
 AM-02 Scale: Full Scale

SHEET NO.	AM-02
SCALE	AS NOTED
DRAWN BY	JO
APPROVED BY	SE
ISSUE DATE	04/29/2020


REVISIONS	
REV	DESCRIPTION

DATE	APPROVED


PROJECT#
 Tactile Cast Zinc™ Cladding Details
 Ventilated Rainscreen

ARCHITECT

CLIENT

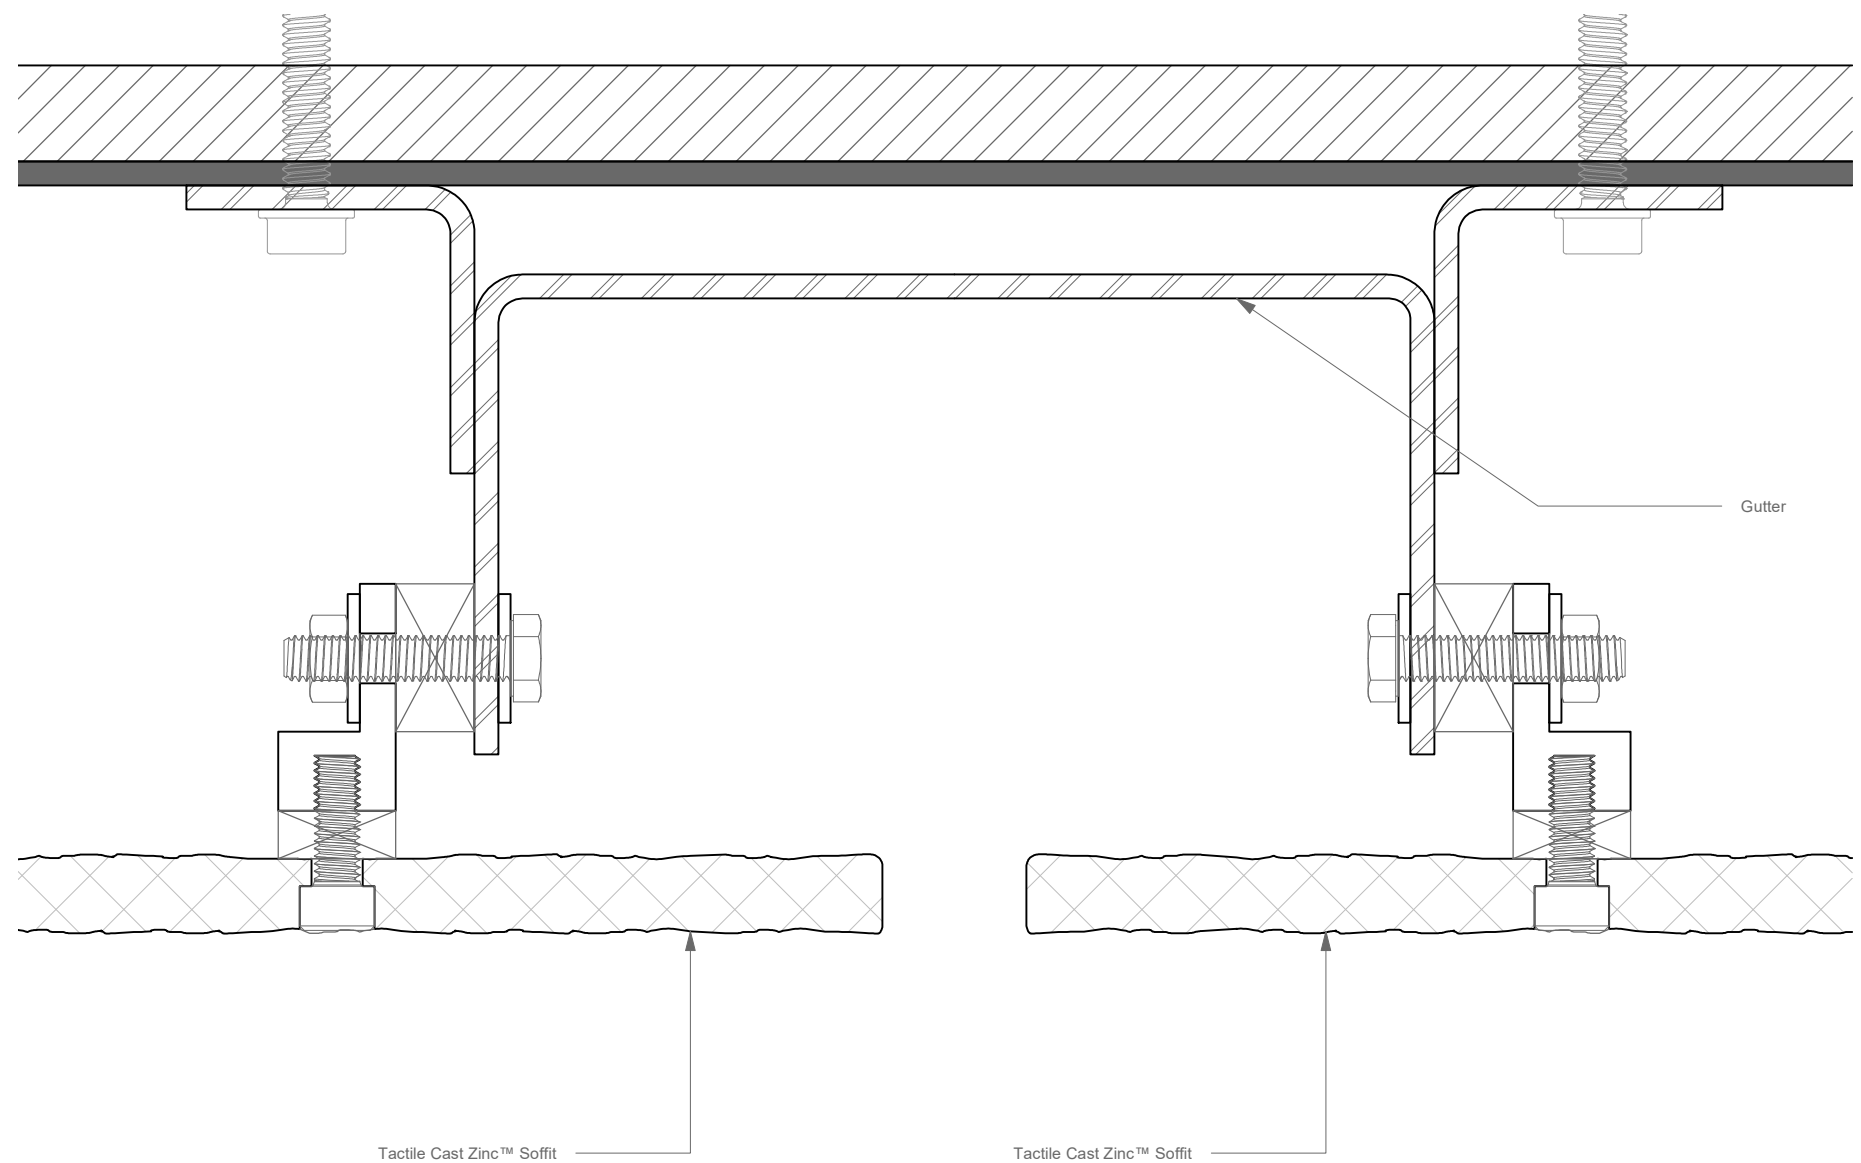


REVISIONS		DATE	APPROVED
REV	DESCRIPTION		

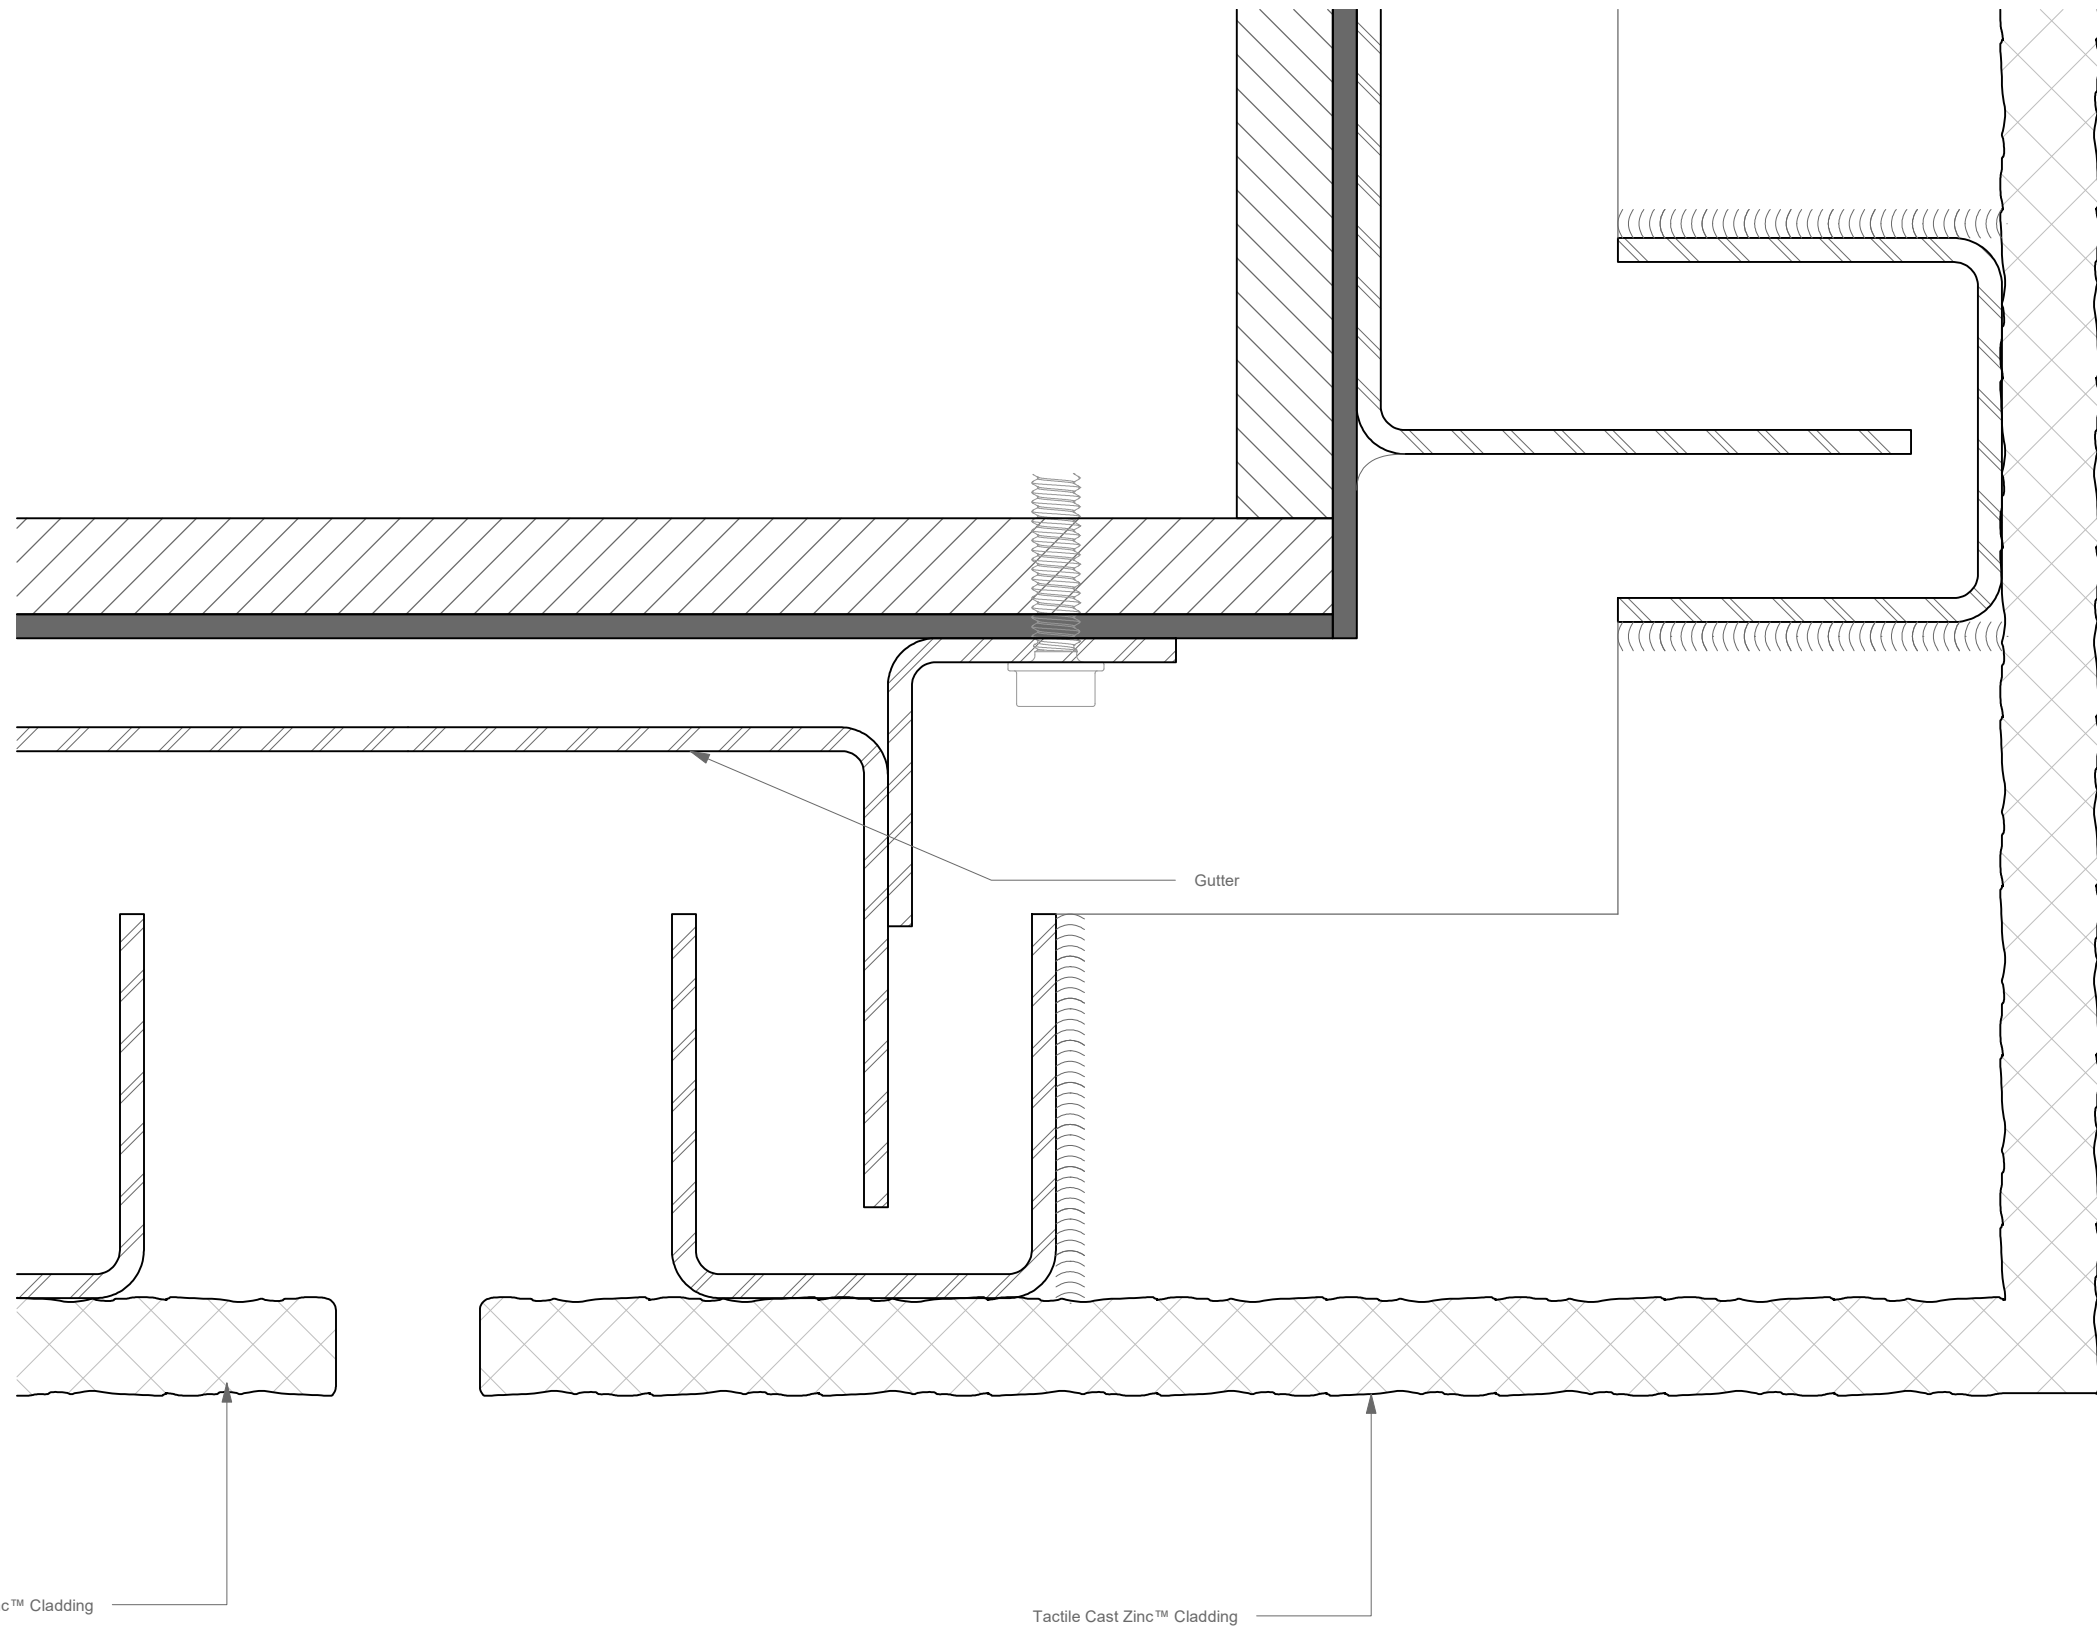

1 Plan - Typical Vertical Joint at Corner - Tactile Cast Zinc™ Cladding
 AM-04 Scale: Full Scale

SHEET NO. AM-04	REVISIONS			PROJECT#	ARCHITECT	CLIENT
	SCALE AS NOTED	DESCRIPTION	DATE			
DRAWN BY JO				Tactile Cast Zinc™ Cladding Details Ventilated Rainscreen		
APPROVED BY SE						
ISSUE DATE 04/29/2020						

1 Section - Typical Horizontal Joint - Tactile Cast Zinc™ Cladding
 AM-05 Scale: Full Scale

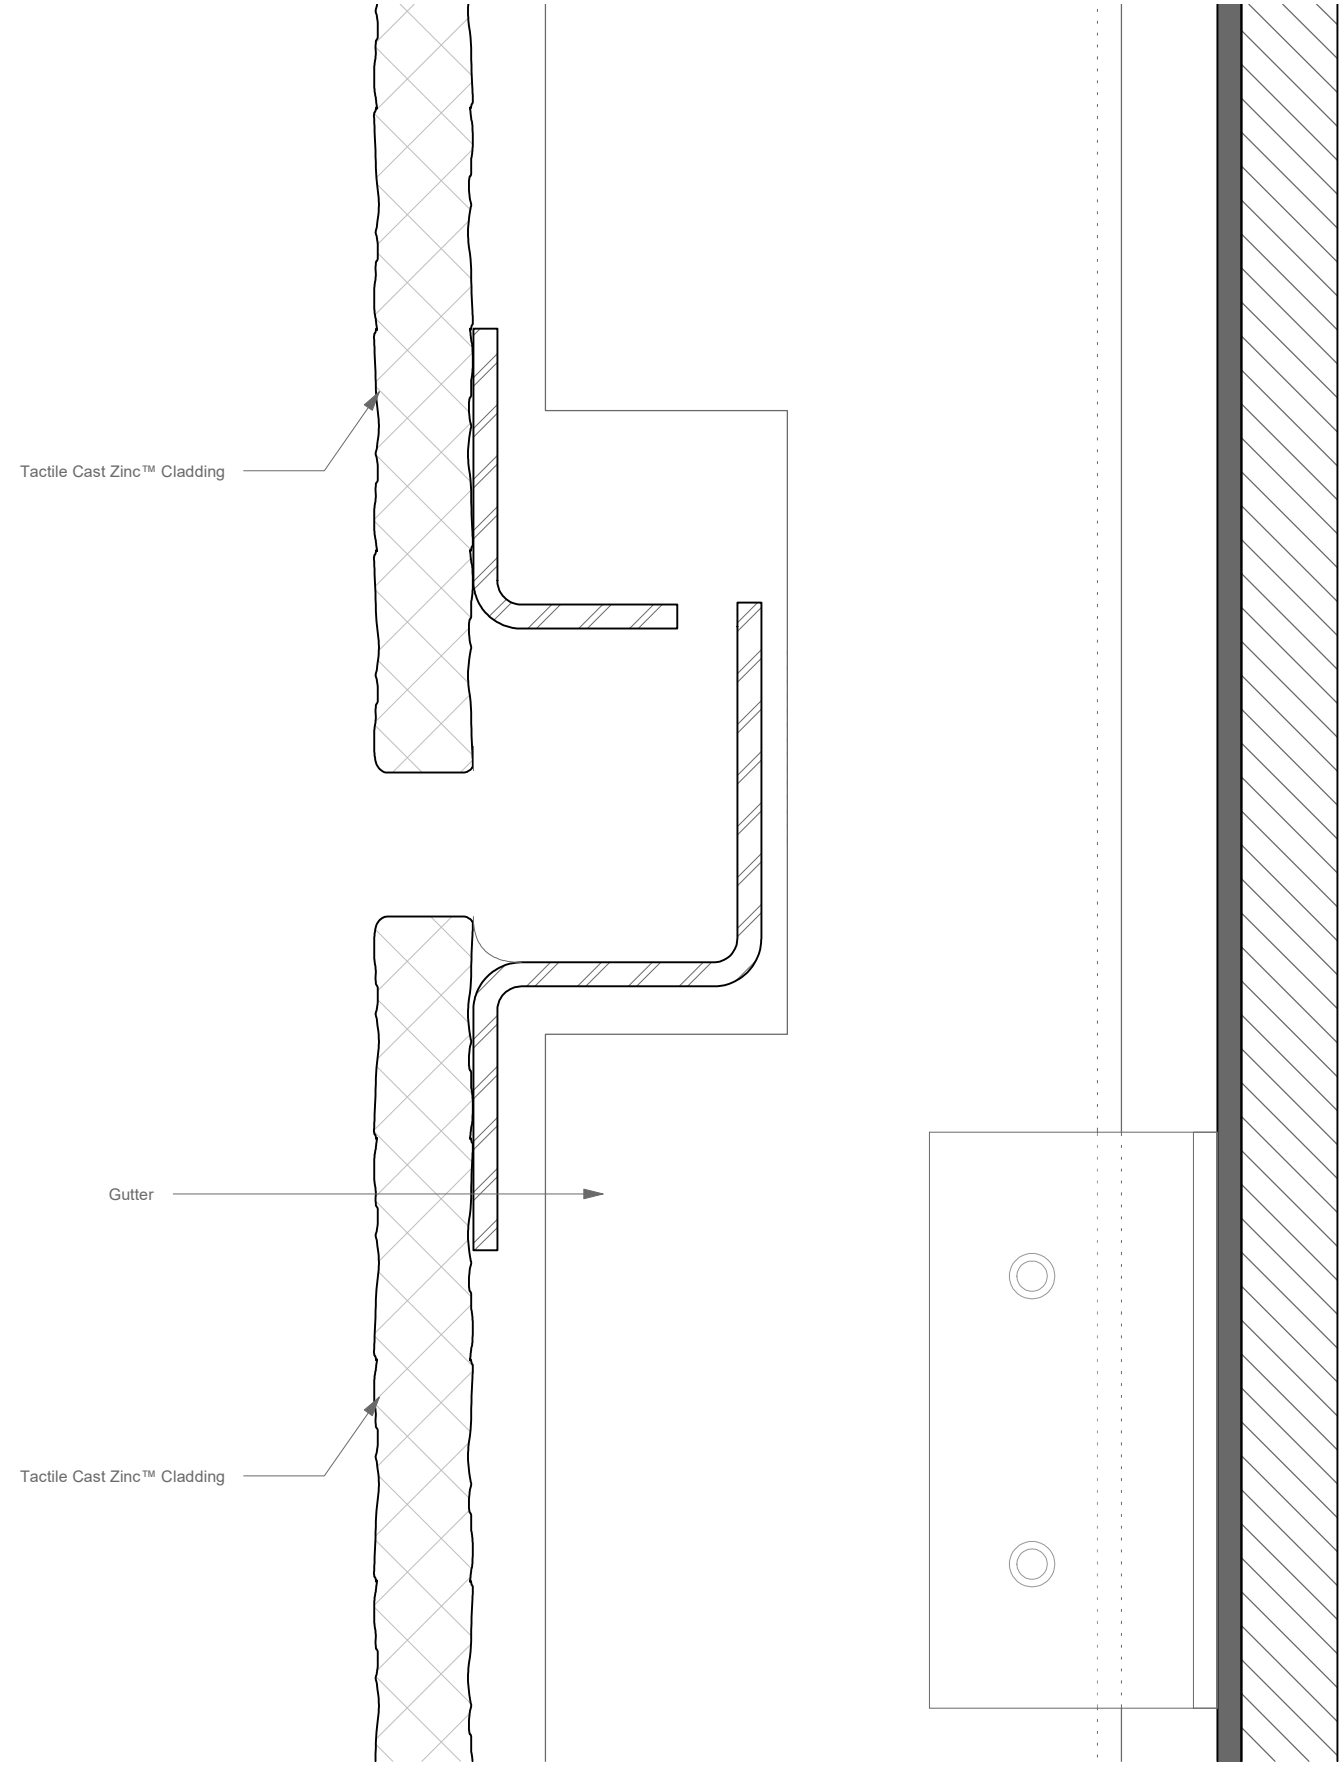

SHEET NO. AM-05
 SCALE AS NOTED
 DRAWN BY JO
 APPROVED BY SE
 ISSUE DATE 04/29/2020

REVISIONS		DATE	APPROVED
REV	DESCRIPTION		

PROJECT#
 Tactile Cast Zinc™ Cladding Details
 Ventilated Rainscreen

ARCHITECT

CLIENT