


SHEET NO. AM-00		REVISIONS		PROJECT#		ARCHITECT		CLIENT	
SCALE	AS NOTED	REV	DESCRIPTION	DATE	APPROVED				
DRAWN BY JO									
APPROVED BY SE									
ISSUE DATE 11/05/2019									
Tactile FRP™ Cladding Details Interior Cladding									
<p><b>architectural materials</b>          materials for inspired architecture™          www.architecturalmaterials.com</p>									

1 Plan - Typical Vertical Joint - Tactile FRP™  
 AM-01 Scale: Full Scale

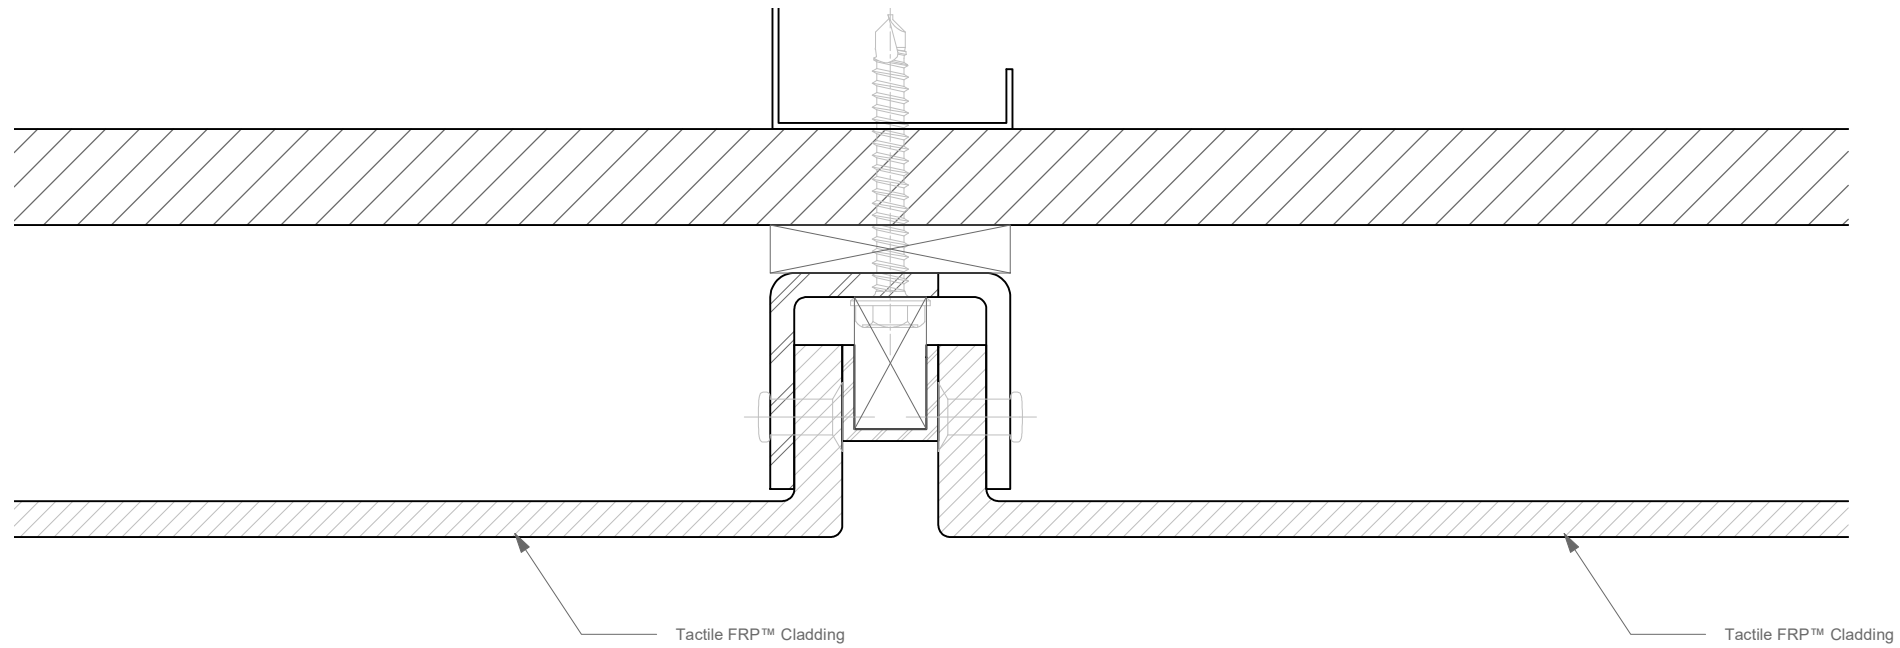

SHEET NO. AM-01  
 SCALE AS NOTED  
 DRAWN BY JO  
 APPROVED BY SE  
 ISSUE DATE 11/05/2019


REVISIONS		DATE	APPROVED
REV	DESCRIPTION		

PROJECT#  
 Tactile FRP™ Cladding Details  
 Interior Cladding

ARCHITECT

CLIENT

1 Section - Typical Horizontal Joint - Tactile FRP™  
 AM-02 Scale: Full Scale

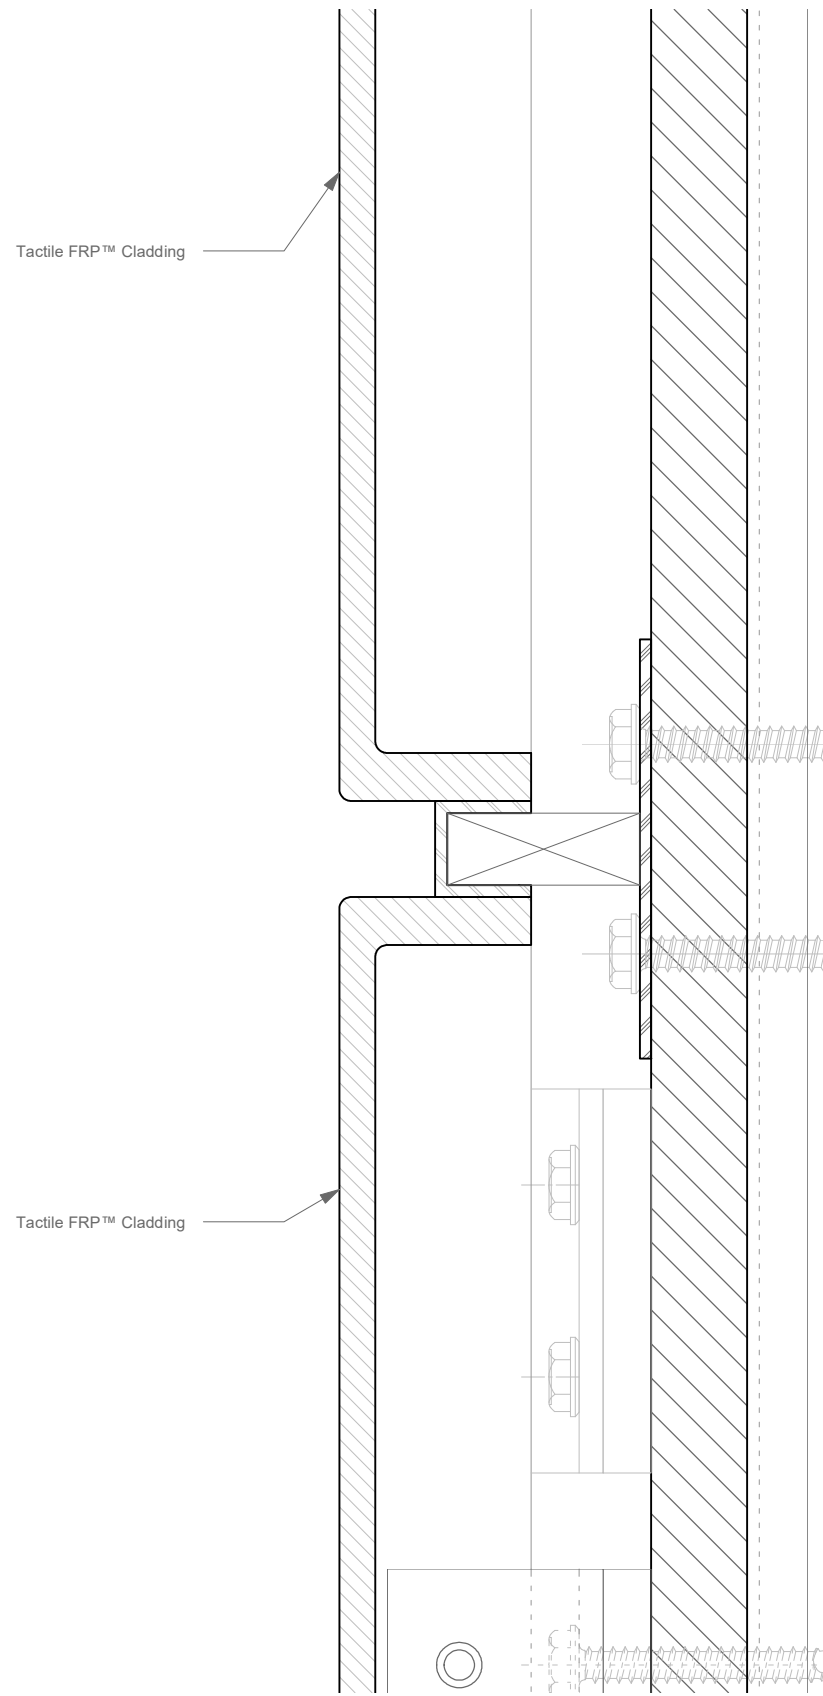

SHEET NO. AM-02  
 SCALE AS NOTED  
 DRAWN BY JO  
 APPROVED BY SE  
 ISSUE DATE 11/05/2019


REVISIONS		DATE	APPROVED
REV	DESCRIPTION		

PROJECT#  
 Tactile FRP™ Cladding Details  
 Interior Cladding

ARCHITECT

CLIENT

1 Section - Typical Horizontal Joint at Ground - Tactile FRP™  
 AM-03 Scale: Full Scale

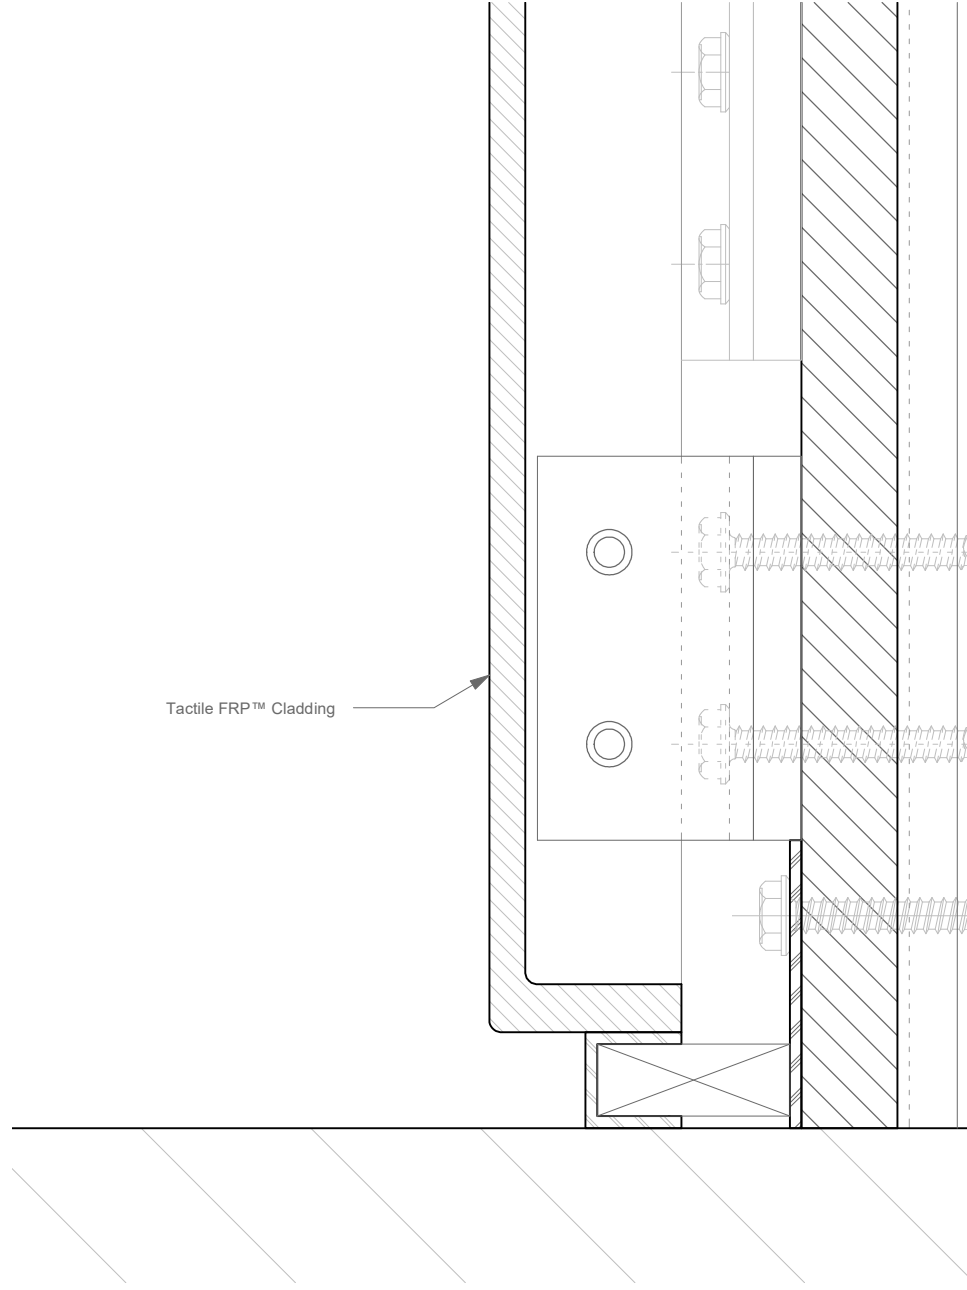

SHEET NO. AM-03		REVISIONS	
SCALE	AS NOTED	REV	DESCRIPTION


DATE	APPROVED

PROJECT#  
 Tactile FRP™ Cladding Details  
 Interior Cladding

ARCHITECT

CLIENT

1 Section - Typical Horizontal Joint at Ceiling - Tactile FRP™  
 AM-04 Scale: Full Scale

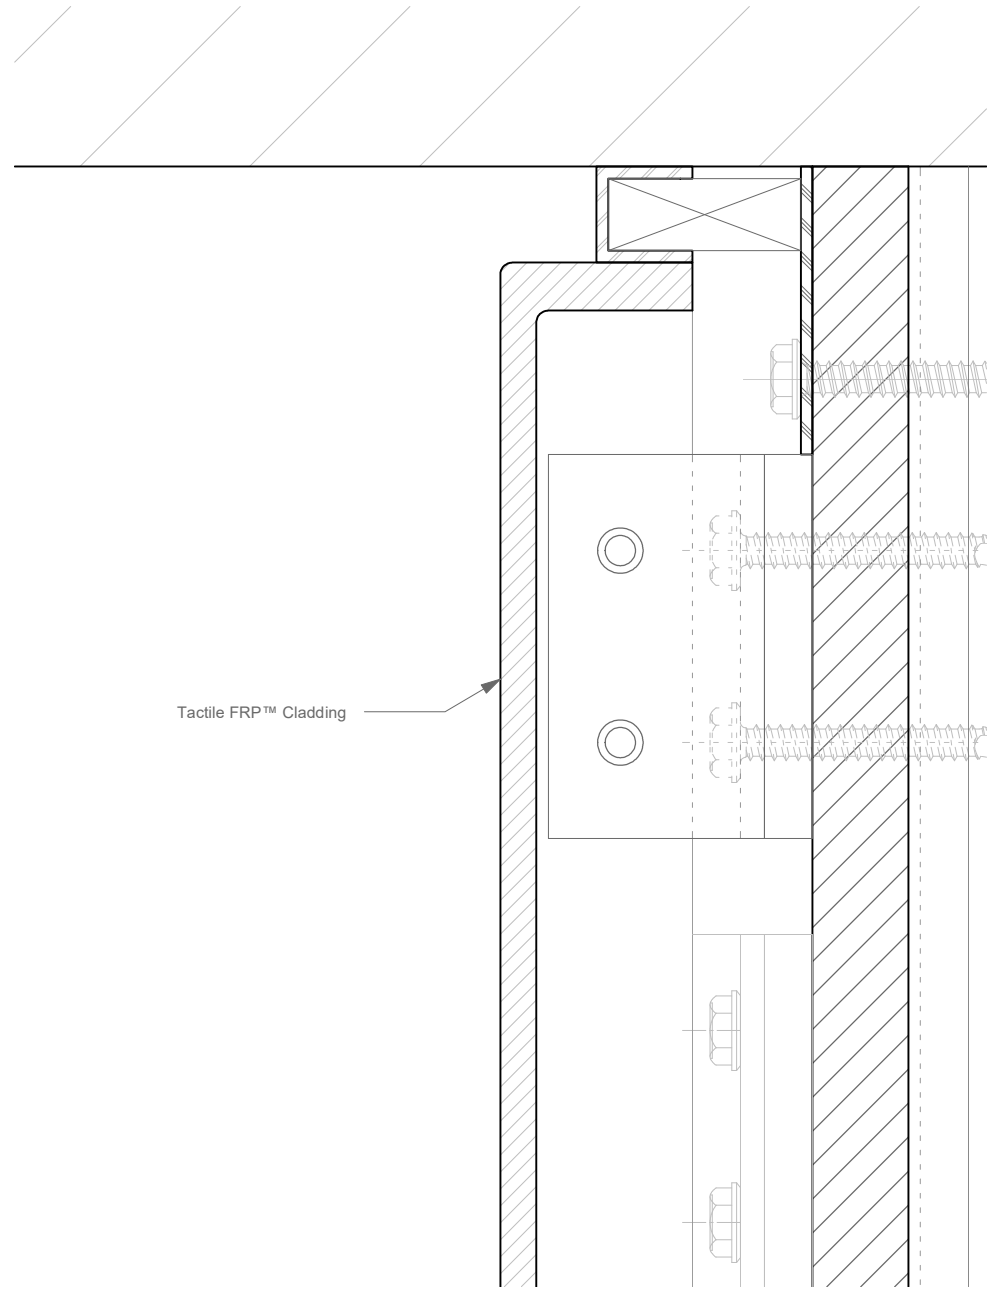

SHEET NO. AM-04	REVISIONS	DATE	APPROVED
SCALE AS NOTED	DESCRIPTION	DATE	APPROVED
DRAWN BY JO			
APPROVED BY SE			
ISSUE DATE 11/05/2019			

PROJECT#  
 Tactile FRP™ Cladding Details  
 Interior Cladding

ARCHITECT

CLIENT