


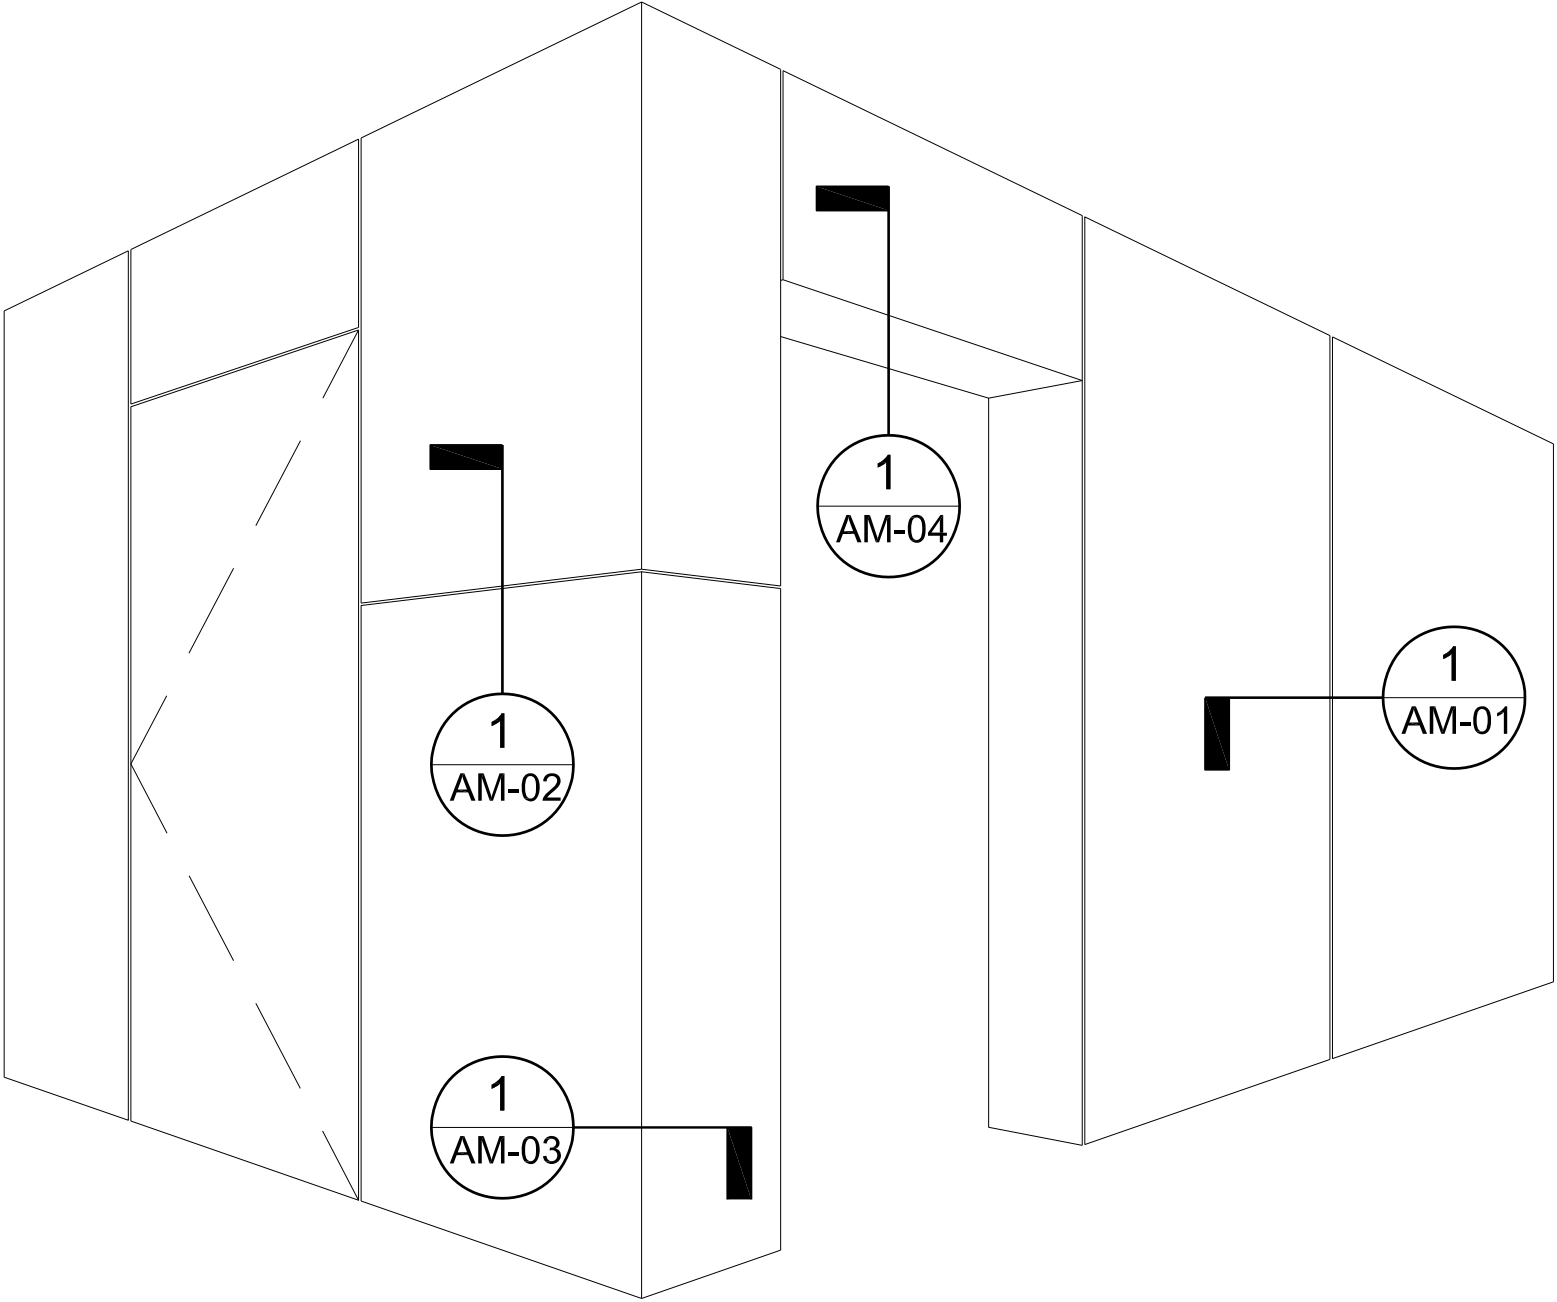


1 Isometric - Detail Map - Tactile Formed Bronze™ Metal Cladding
Scale : Not to Scale

1

Section - Typical Horizontal Joint - Tactile Formed Bronze™ Metal Cladding
Scale : 1=1

Tactile Formed
Bronze™ Panel

Tactile Formed
Bronze™ Panel

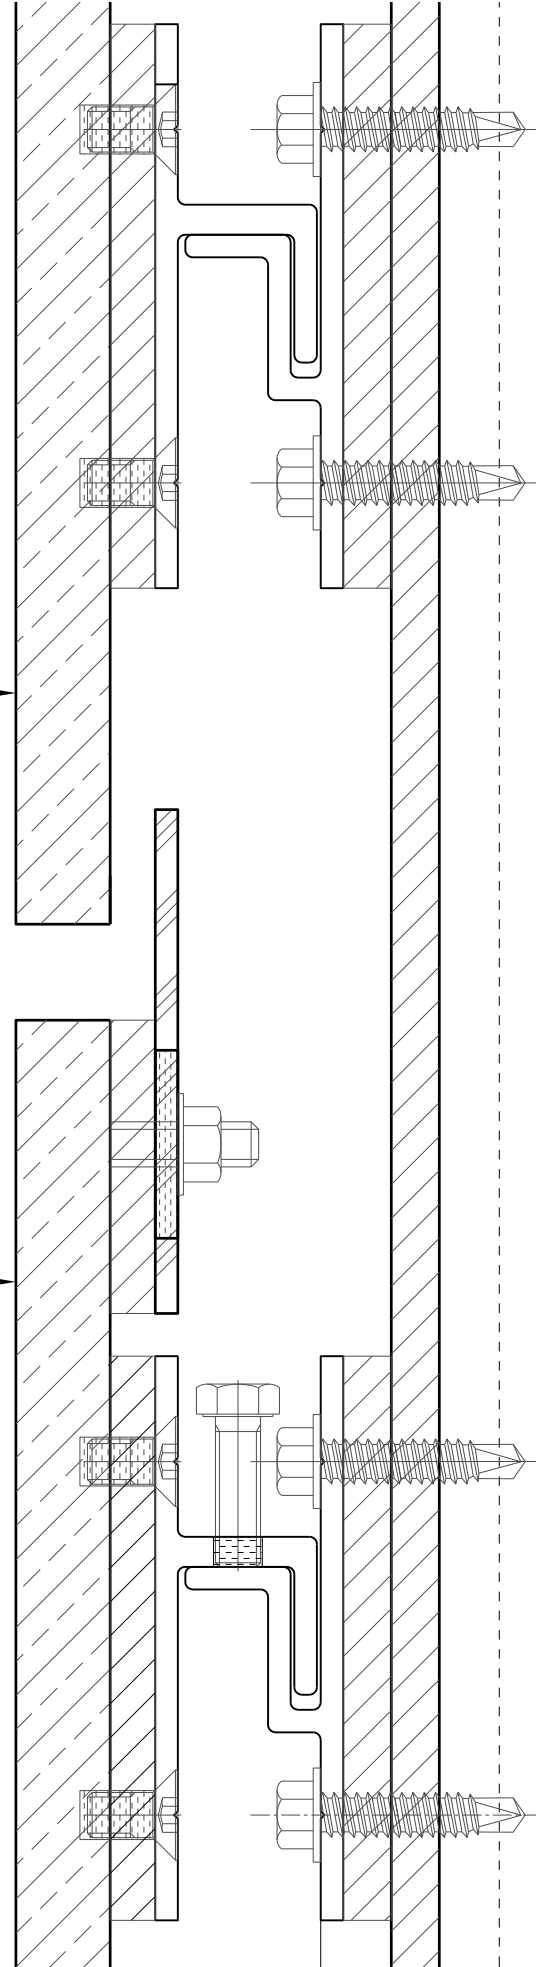

SHEET NO. AM-02	REVISONS			PROJECT#	ARCHITECT	 architectural materials materials for <i>inspired</i> architecture™ www.architecturalmaterials.com
SCALE AS NOTED	REV	DESCRIPTION	DATE	APPROVED	Tactile Formed Bronze™ Metal Cladding Details Interior Cladding	
DRAWN BY AM						
APPROVED BY SE						
ISSUE DATE 05/29/2020						

